




© COPYRIGHT  
The copyright in this drawing is vested in Sheppard Robson and no license or assignment of any kind has been, or is, granted to any third party whether by provision of copies or originals or otherwise unless agreed in writing.

DO NOT SCALE FROM THIS DRAWING  
The contractor shall check and verify all dimensions on site and report any discrepancies in writing to Sheppard Robson before proceeding work.

FOR ELECTRONIC DATA ISSUE  
Electronic Data / drawings are issued as "read only" and should not be interrogated for measurement. All dimensions and levels should read only from those values stated in text on the drawing.

— Site application boundary  
- - - Demolition (existing buildings)

REV.	DATE	AMENDMENT
P01	09/03/21	Issued for WEPCo Stage 1/ RIBA Stage 2
P02	19/07/21	Issued for the Application Consultation

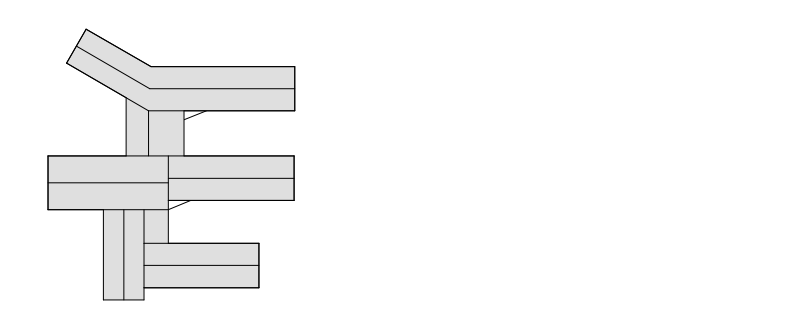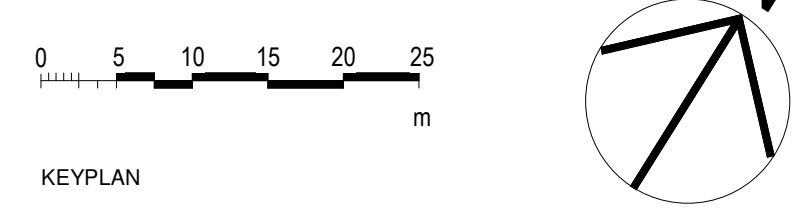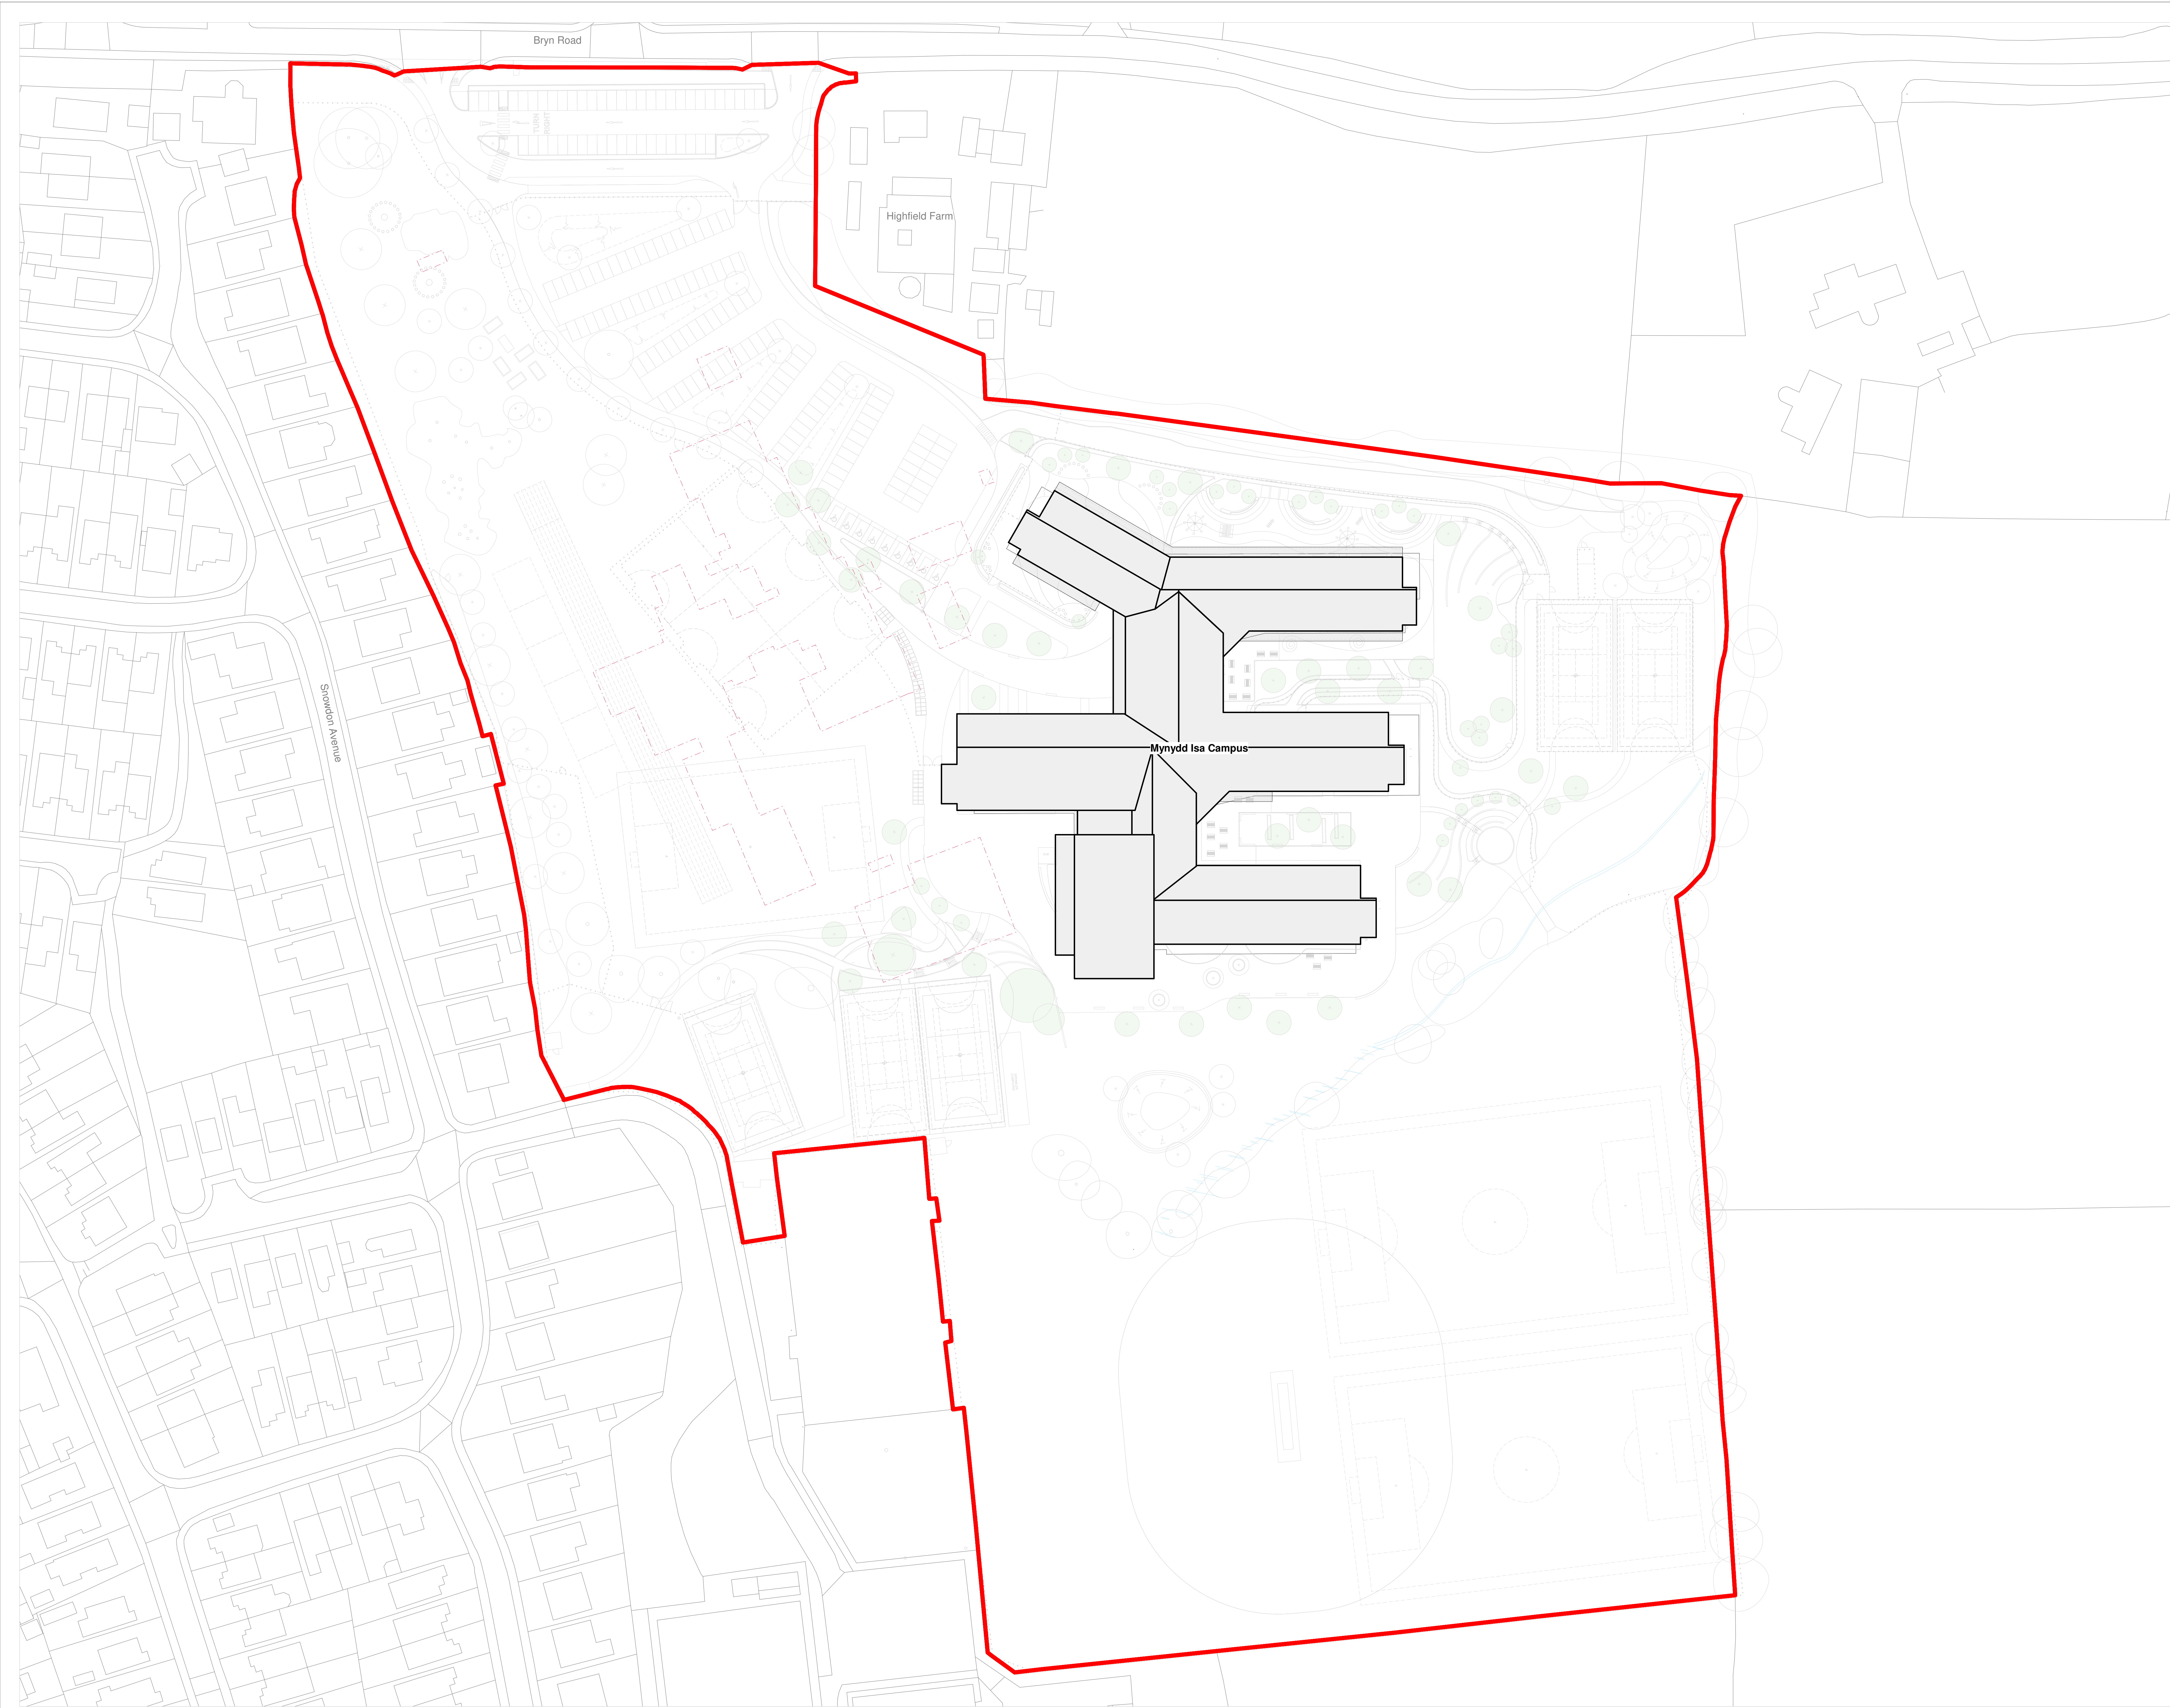

CLIENT  
**WEPCo**  
(Welsh Educational Partnership Company)



**SHEPPARD ROBSON**  
27th Floor City Tower Piccadilly Plaza Manchester M1 4BT  
T: +44 (0)161 233 8900 E: enquiries@sheppardrobson.com

PROJECT  
**Mynydd Isa Campus**

SCALE/DWG DATE ORIGINATOR CHECKED AUTHORISED  
1:500 19/07/21 EF SD JJ

Proposed Site Plan

STATUS PURPOSE FOR ISSUE SRF NO.  
**S2 Suitable for Information 6636**

DRAWING NO. REV.  
**FL0101 - SRA-ZZ-ZZ-DR-A-02001 P02**