


© COPYRIGHT
The copyright in this drawing is vested in Sheppard Robson and no license or assignment of any kind has been, or is, granted to any third party whether by provision of copies or originals or otherwise unless agreed in writing.



DO NOT SCALE FROM THIS DRAWING
The contractor shall check and verify all dimensions on site and report any discrepancies in writing to Sheppard Robson before proceeding work

FOR ELECTRONIC DATA ISSUE
Electronic Data / drawings are issued as "read only" and should not be interrogated for measurement. All dimensions and levels should read, only from those values stated in text on the drawing.


— Site application boundary

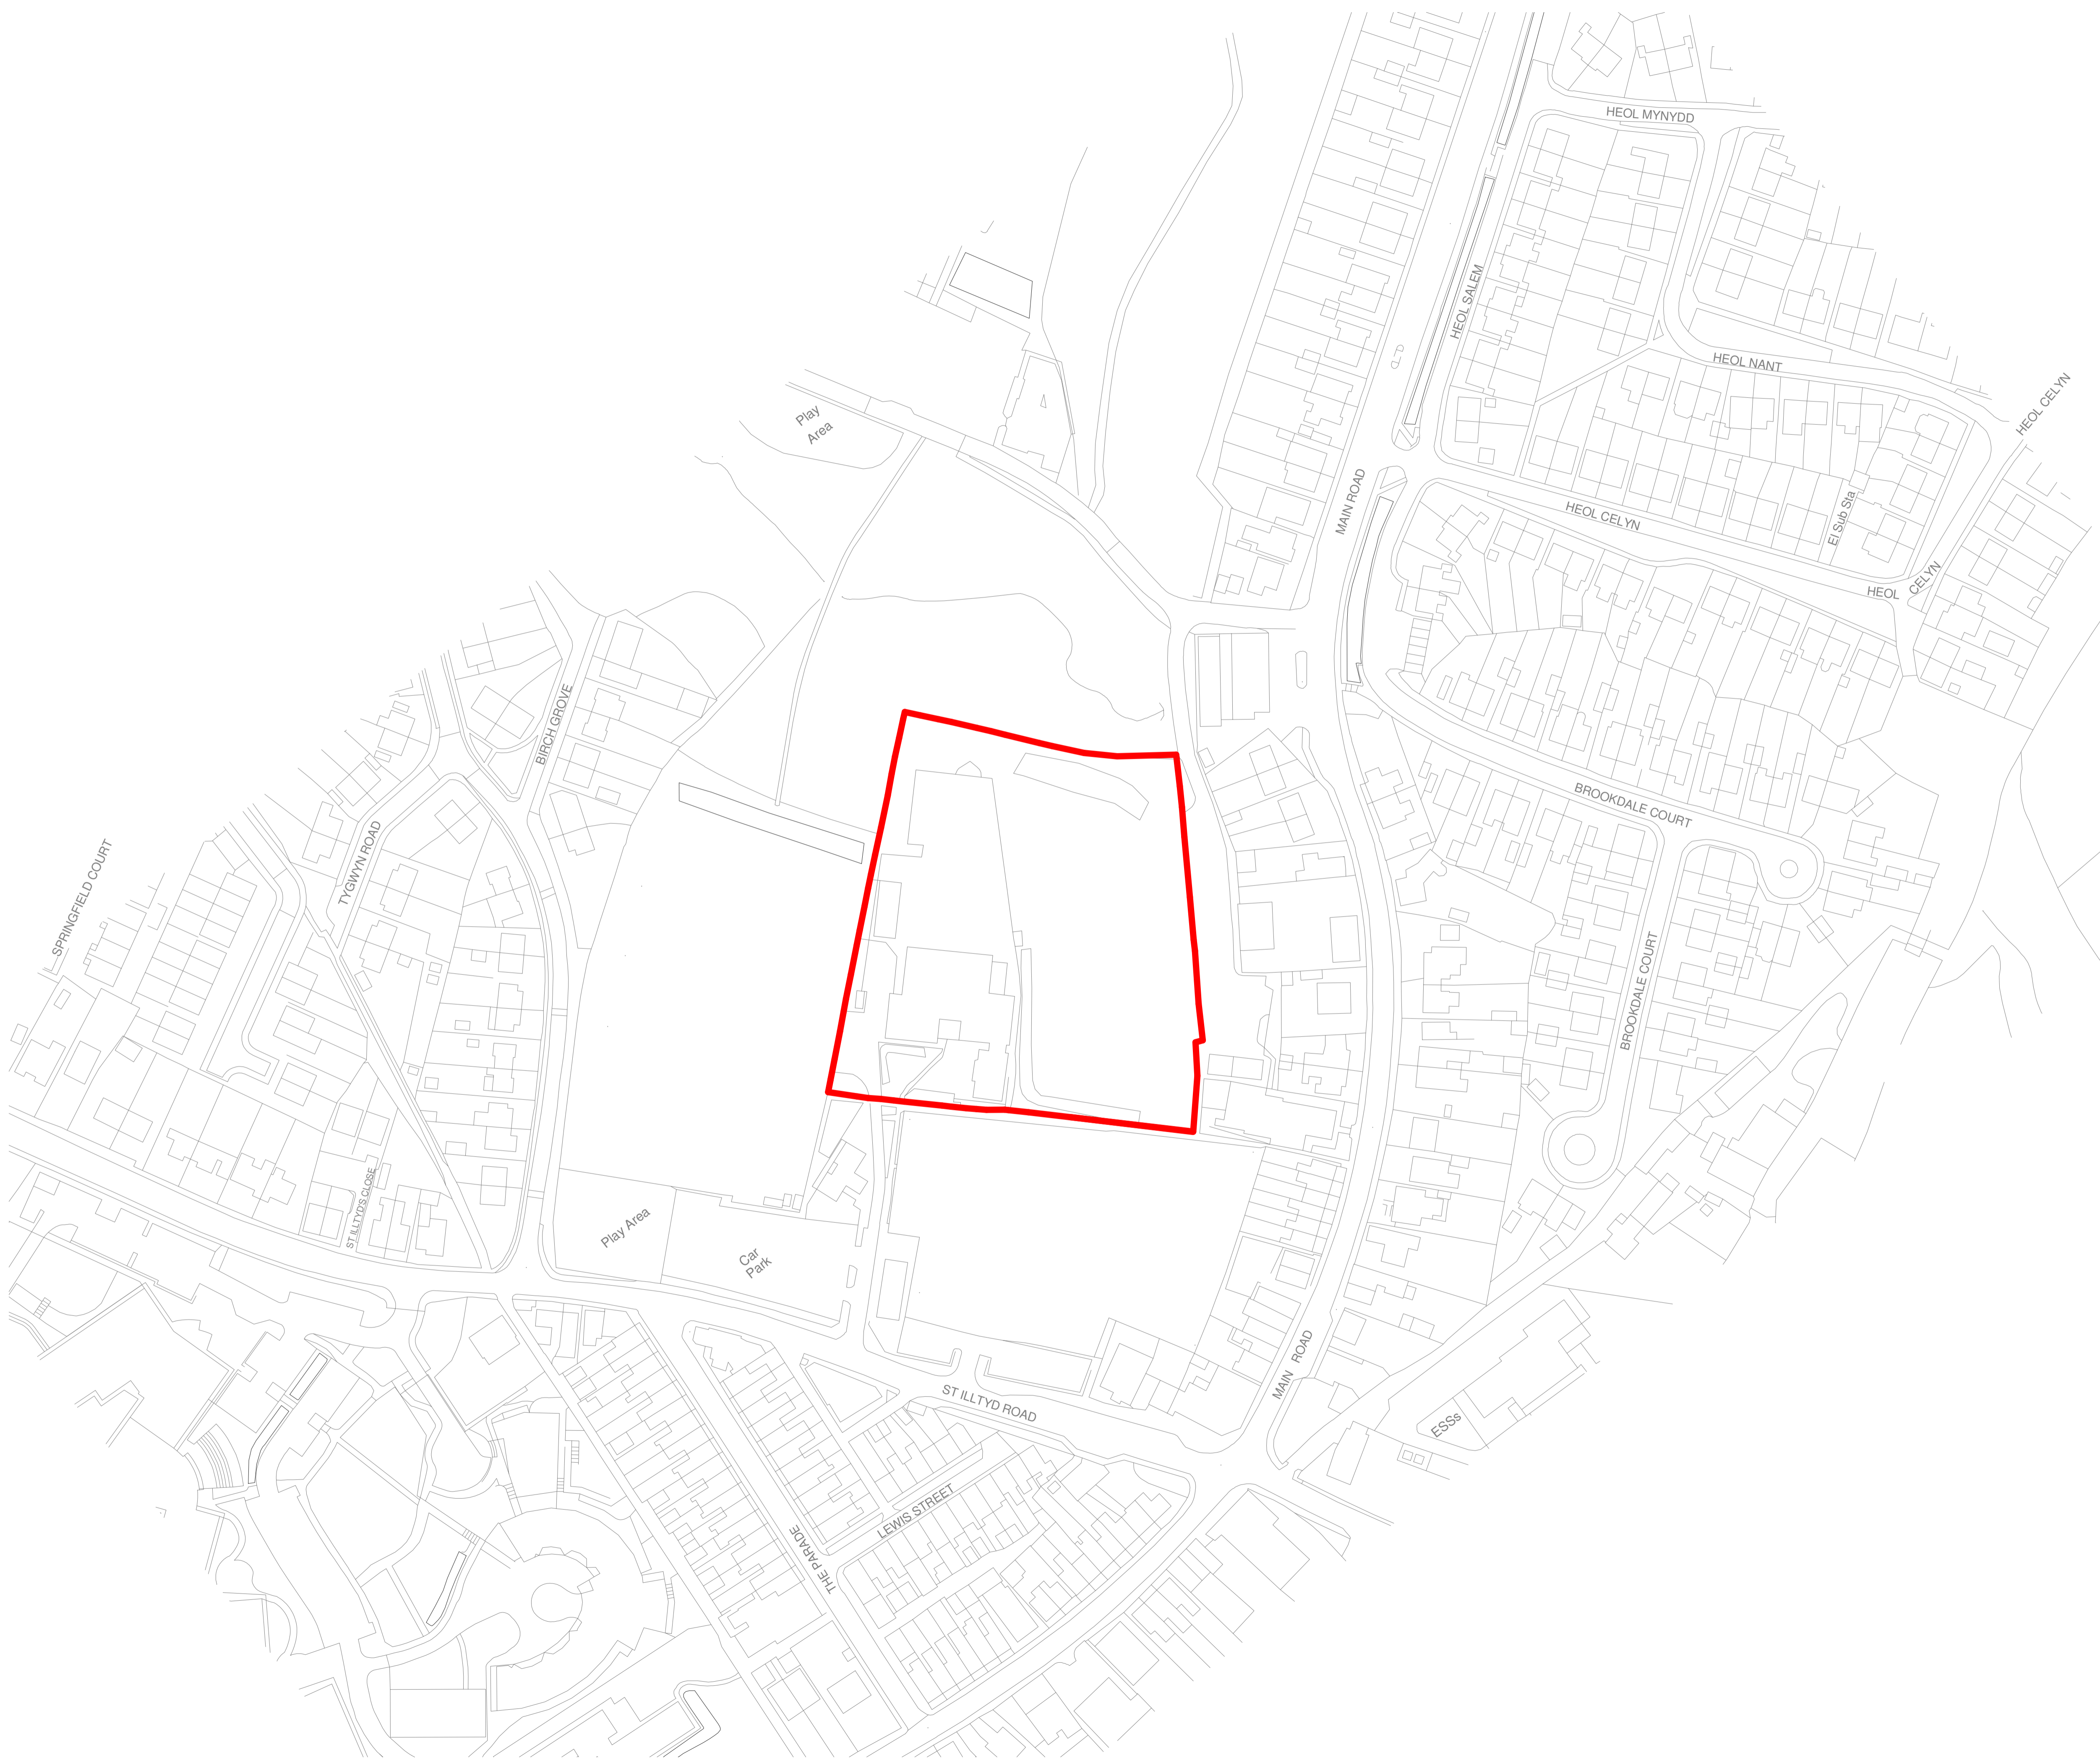

REV.	DATE	AMENDMENT
P01	10.06.2021	First issue.
P02	04.10.2021	Issued for pre-planning
P03	19.10.2021	Pre-planning reissue

 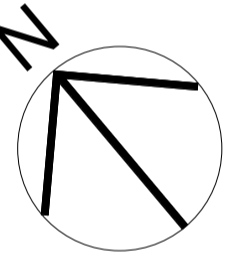

KEYPLAN

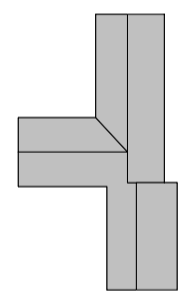

CLIENT

WEPCo
(Welsh Educational Partnership Company)



SHEPPARD ROBSON

27th Floor City Tower Piccadilly Plaza Manchester M1 4BT
T: +44 (0)161 233 8900 E: enquiries@sheppardrobson.com

PROJECT
RCT Primary Schools

SCALE@A1	DATE	ORIGINATOR	CHECKED	AUTHORISED
1 : 1000	19.10.2021	ID	IH	RLS

Llanilltud Faerdref Primary School
Location Plan

STATUS	PURPOSE FOR ISSUE	SR NO.
S2	For Information	6748
DRAWING NO.	REV.	
RH0301 · SRA · 00 · 00 · DR · A · 02000	P03	




© COPYRIGHT
 The copyright in this drawing is vested in Sheppard Robson and no license or assignment of any kind has been, or is, granted to any third party whether by provision of copies or originals or otherwise unless agreed in writing.

DO NOT SCALE FROM THIS DRAWING
 The contractor shall check and verify all dimensions on site and report any discrepancies in writing to Sheppard Robson before proceeding work.

FOR ELECTRONIC DATA ISSUE
 Electronic Data / drawings are issued as "read only" and should not be interogated for measurement. All dimensions and levels should read, only from those values stated in text on the drawing.

Site application boundary

REV.	DATE	AMENDMENT
P01	10.06.2021	First issue
P02	04.10.2021	Issued for pre-planning
P03	19.10.2021	Pre-planning release

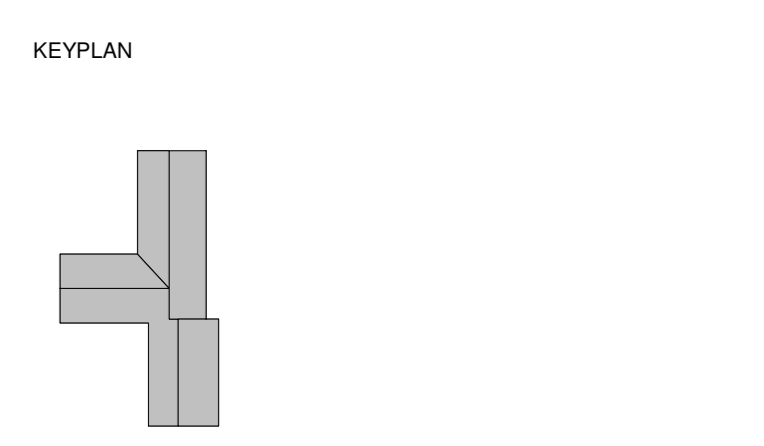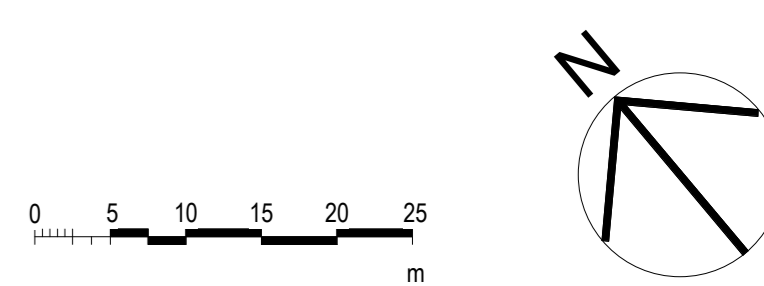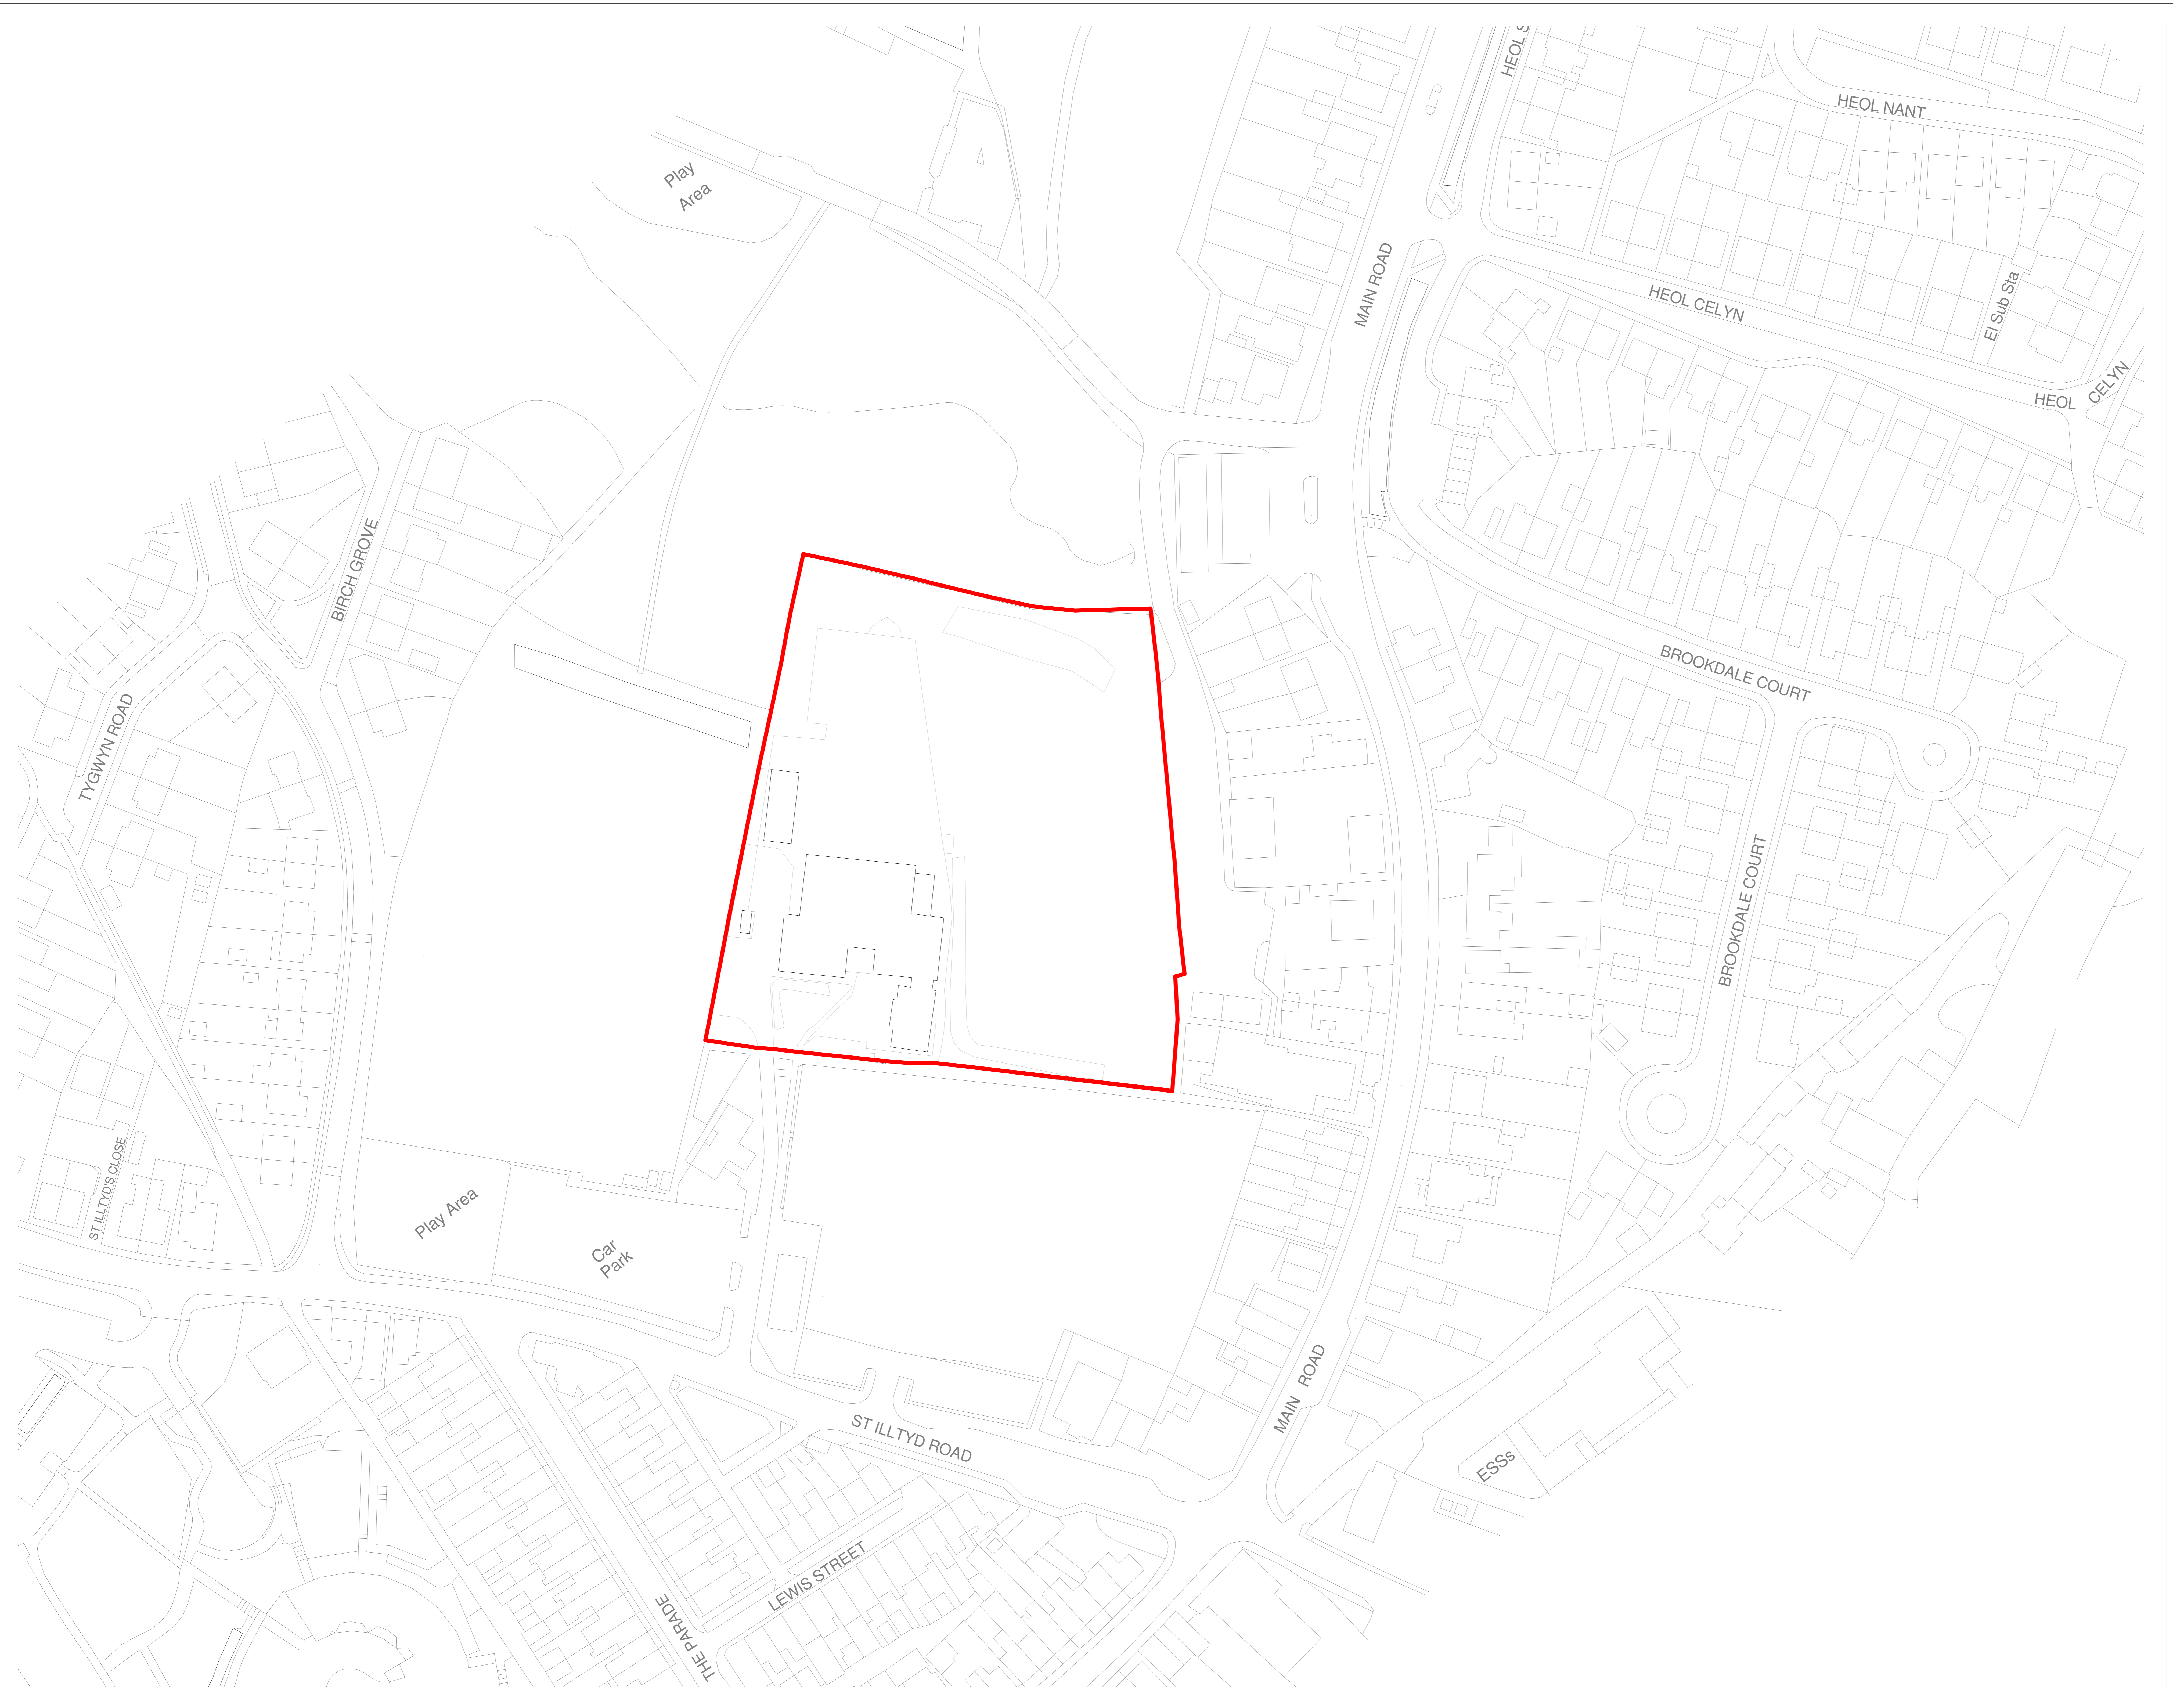

CLIENT
WEPco
 (Welsh Educational Partnership Company)



SHEPPARD ROBSON

77 Parkway Garden, Town, London NW11 7PU
 T: +44 (0)20 7504 1700 E: enquiries@sheppardrobson.com

PROJECT
RCT Primary Schools

SCALE: A4
 1:500

DATE: 19.10.2021

ORIGINATOR: ID

CHECKED: JH

AUTHORISED: RLS

Llanilltud Faerdref Primary School
 Site Plan

STATUS: **S2** For Information

PURPOSE FOR ISSUE: **6748**

DRAWING NO.: **RH0301 - SRA - 00 - 00 - DR - A - 02001**

REV. **P03**



© COPYRIGHT
 The copyright in this drawing is vested in Sheppard Robson and no license or assignment of any kind has been, or is, granted to any third party whether by provision of copies or originals or otherwise unless agreed in writing.

DO NOT SCALE FROM THIS DRAWING
 The contractor shall check and verify all dimensions on site and report any discrepancies in writing to Sheppard Robson before proceeding work.


FOR ELECTRONIC DATA ISSUE
 Electronic Data / drawings are issued as "read only" and should not be interpreted for measurement. All dimensions and levels should read, only from those values stated in text on the drawing.

— Site application boundary
 - - - Demolition (existing buildings)
 - - - Demolition (landscape)

REV.	DATE	AMENDMENT
P01	04.10.2021	Issued for pre-planning
P02	19.10.2021	Pre-planning release

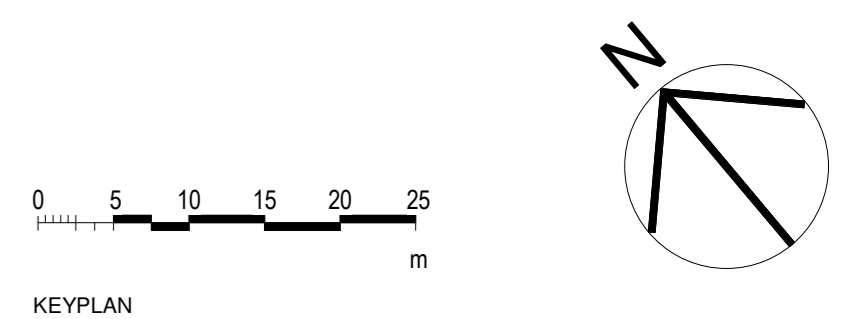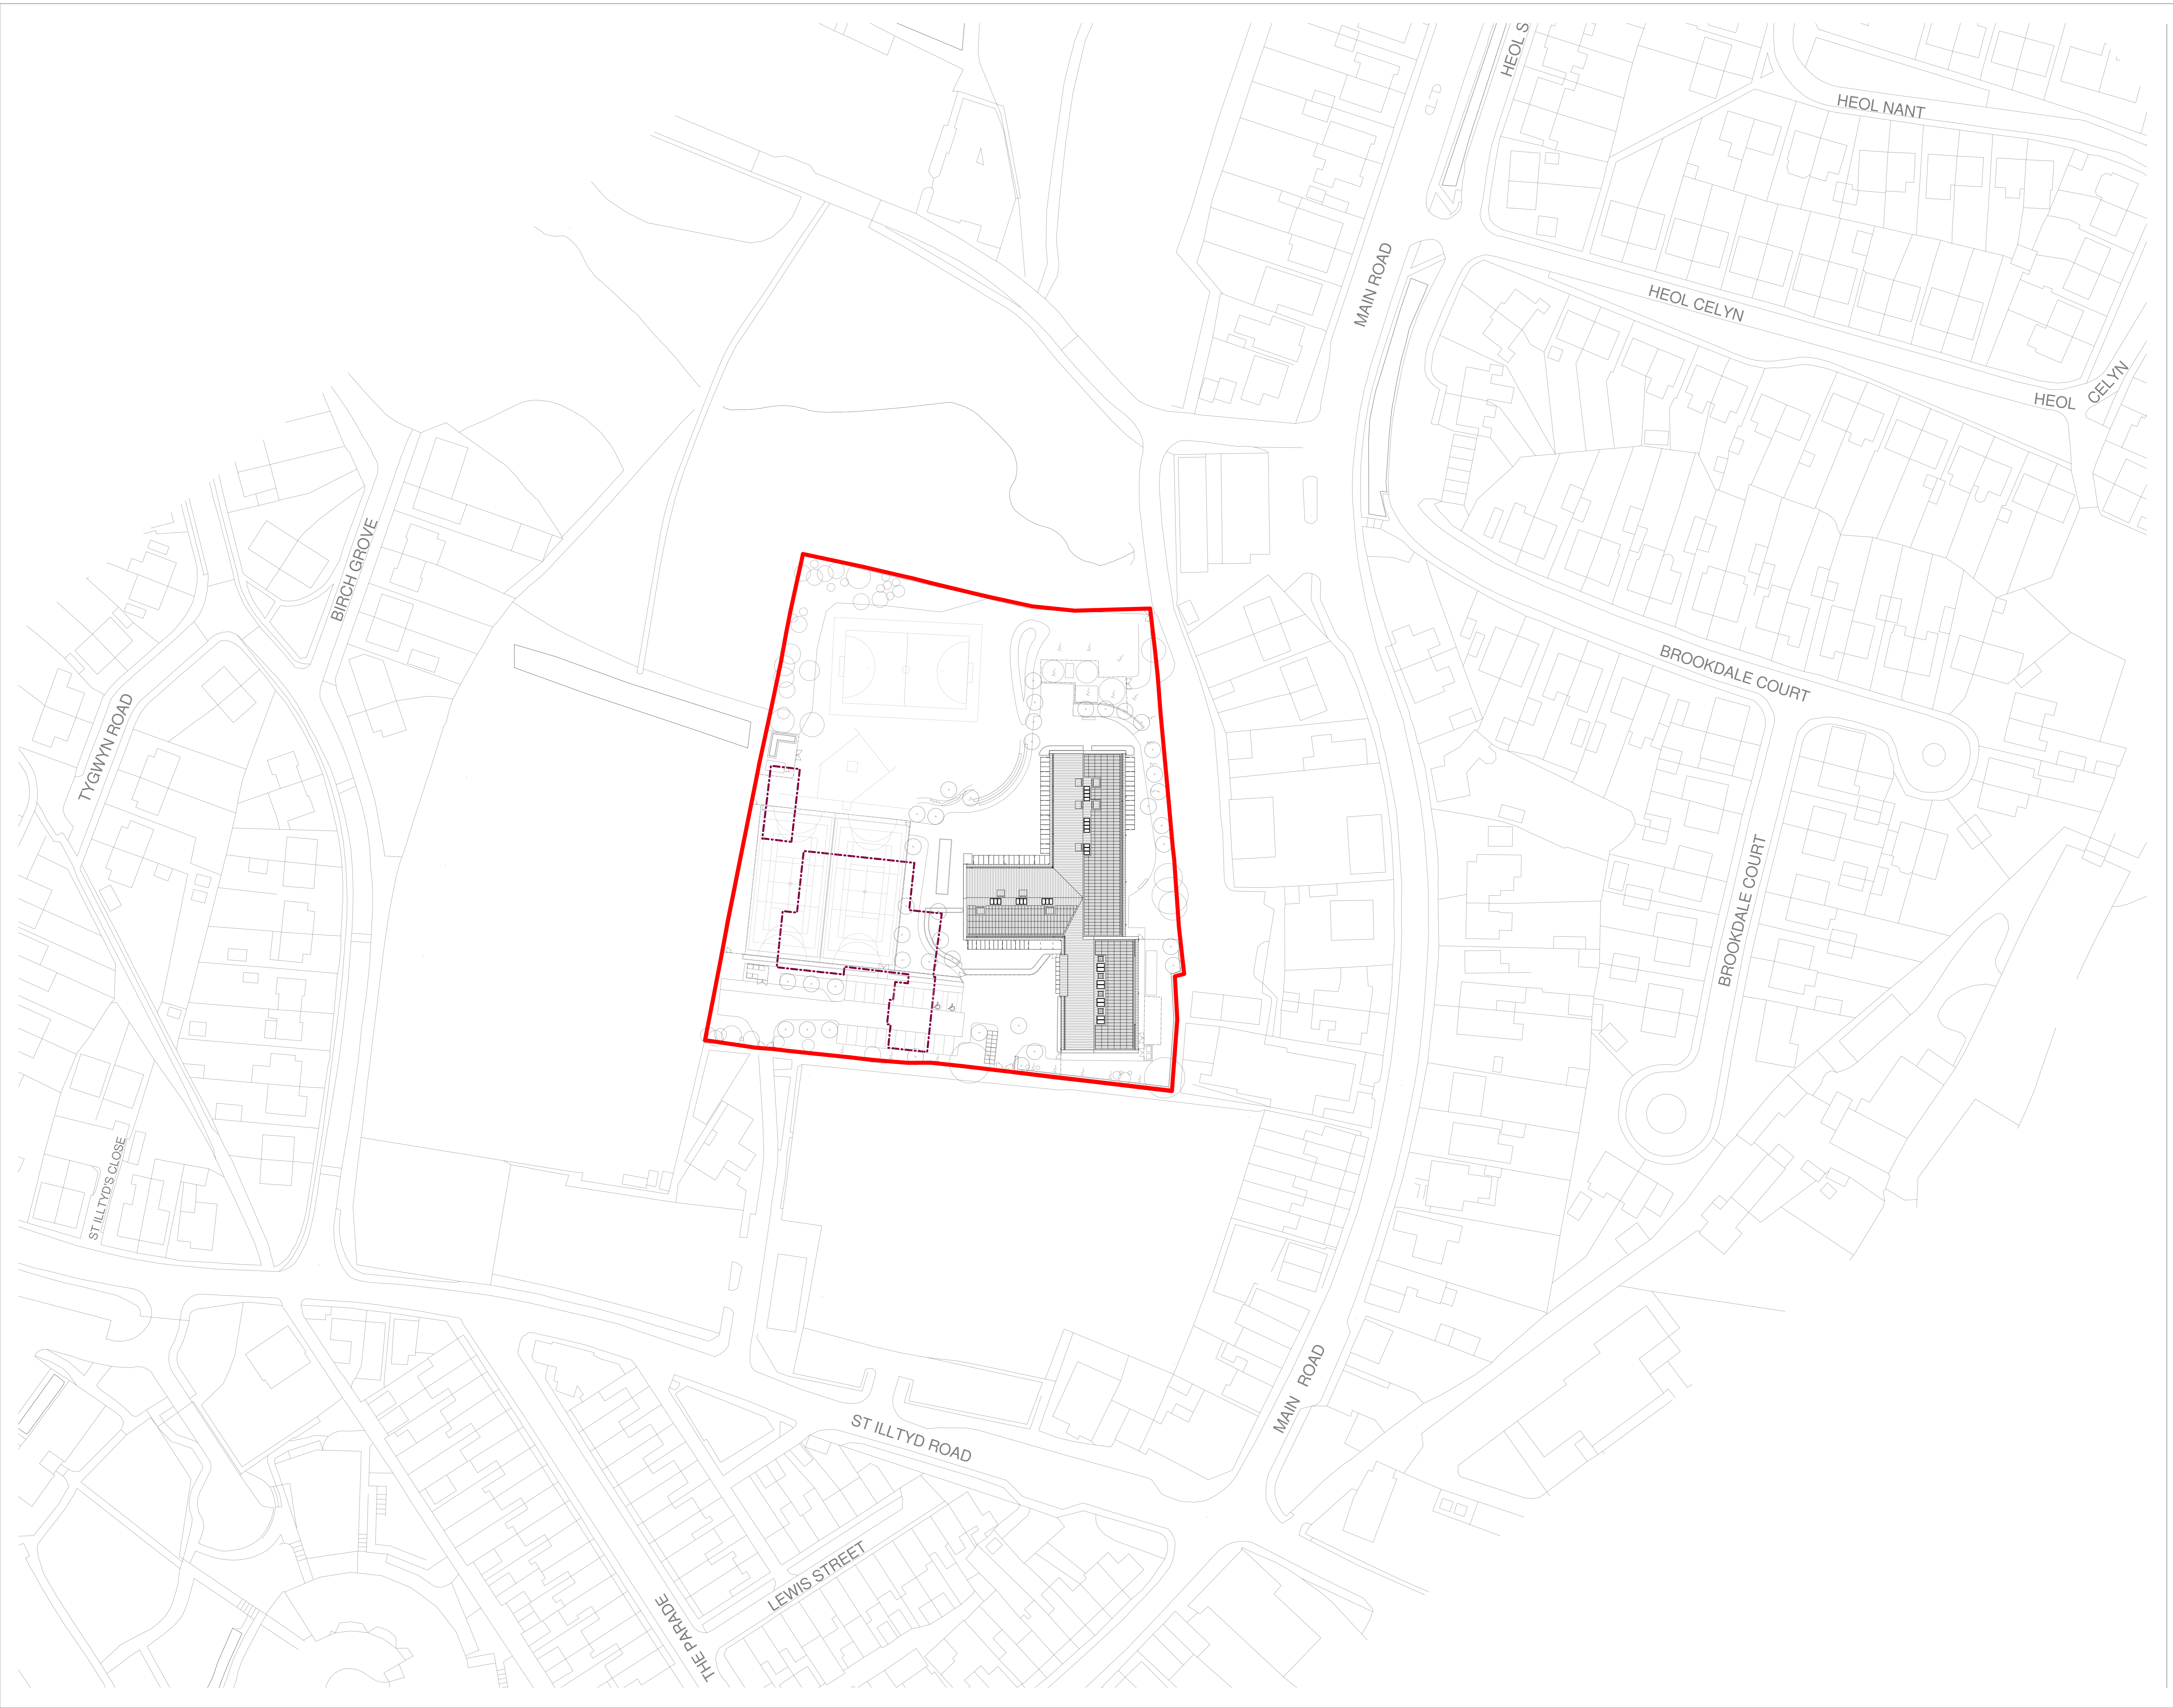

KEYPLAN

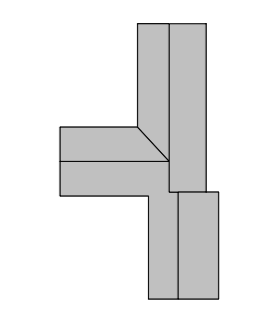

CLIENT
WEPCo
 (Welsh Educational Partnership Company)



SHEPPARD ROBSON

77 Parkway Gardens, Town, London NW11 7PU
 T: +44 (0)20 7504 1700 E: enquiries@sheppardrobson.com

PROJECT
RCT Primary Schools

Llanilltud Faerdref Primary School
 Proposed Site Plan

STATUS	PURPOSE FOR ISSUE	SR NO.
S2	For Information	6748
DRAWING NO.	REV.	
RH0301 - SRA - 00 - 00 - DR - A - 02002	P02	

© COPYRIGHT
The copyright in this drawing is vested in Sheppard Robson and no license or assignment of any kind has been, or is, granted to any third party whether by provision of copies or originals or otherwise unless agreed in writing.



DO NOT SCALE FROM THIS DRAWING
The contractor shall check and verify all dimensions on site and report any discrepancies in writing to Sheppard Robson before proceeding work

FOR ELECTRONIC DATA ISSUE
Electronic Data / drawings are issued as "read only" and should not be interrogated for measurement. All dimensions and levels should read, only from those values stated in text on the drawing.




- 1 - Nursery
- 2 - Reception and Infants
- 3 - Juniors
- 4 - Halls and Learning Resource
- 5 - Staff and Admin
- 6 - Kitchen and Servery
- 7 - Toilets and Changing
- 8 - Plant
- Circulation

REV.	DATE	AMENDMENT
P01	10.06.2021	First Issue.
P02	06.08.2021	Refer to revision clouds for changes
P03	20.08.2021	Refer to revision clouds for changes
P04	02.09.2021	Refer to revision clouds for changes
P05	13.09.2021	Refer to revision clouds for changes, wall buildups updated
P06	04.10.2021	Issued for pre-planning

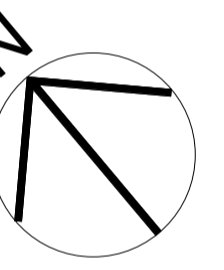 

KEYPLAN

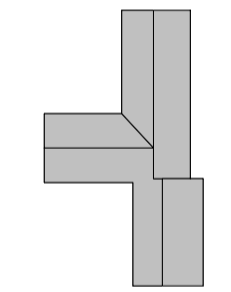

CLIENT

WEPCo
(Welsh Educational Partnership Company)



SHEPPARD ROBSON

27th Floor City Tower Piccadilly Plaza Manchester M1 4BT
T: +44 (0)161 233 8900 E: enquiries@sheppardrobson.com

PROJECT
RCT Primary Schools

SCALE@A1	DATE	ORIGINATOR	CHECKED	AUTHORISED
1 : 200	04.10.2021	ID	IH	RLS


Llanilltud Faerdref Primary School
General Arrangement
Ground Floor Plan

STATUS	PURPOSE FOR ISSUE	SR NO.
S2	For Information	6748
DRAWING NO.	REV.	
RH0301 - SRA - 01 - 00 - DR - A - 02100	P06	


© COPYRIGHT
The copyright in this drawing is vested in Sheppard Robson and no license or assignment of any kind has been, or is, granted to any third party whether by provision of copies or originals or otherwise unless agreed in writing.

DO NOT SCALE FROM THIS DRAWING
The contractor shall check and verify all dimensions on site and report any discrepancies in writing to Sheppard Robson before proceeding work


FOR ELECTRONIC DATA ISSUE
Electronic Data / drawings are issued as "read only" and should not be interrogated for measurement. All dimensions and levels should read, only from those values stated in text on the drawing.

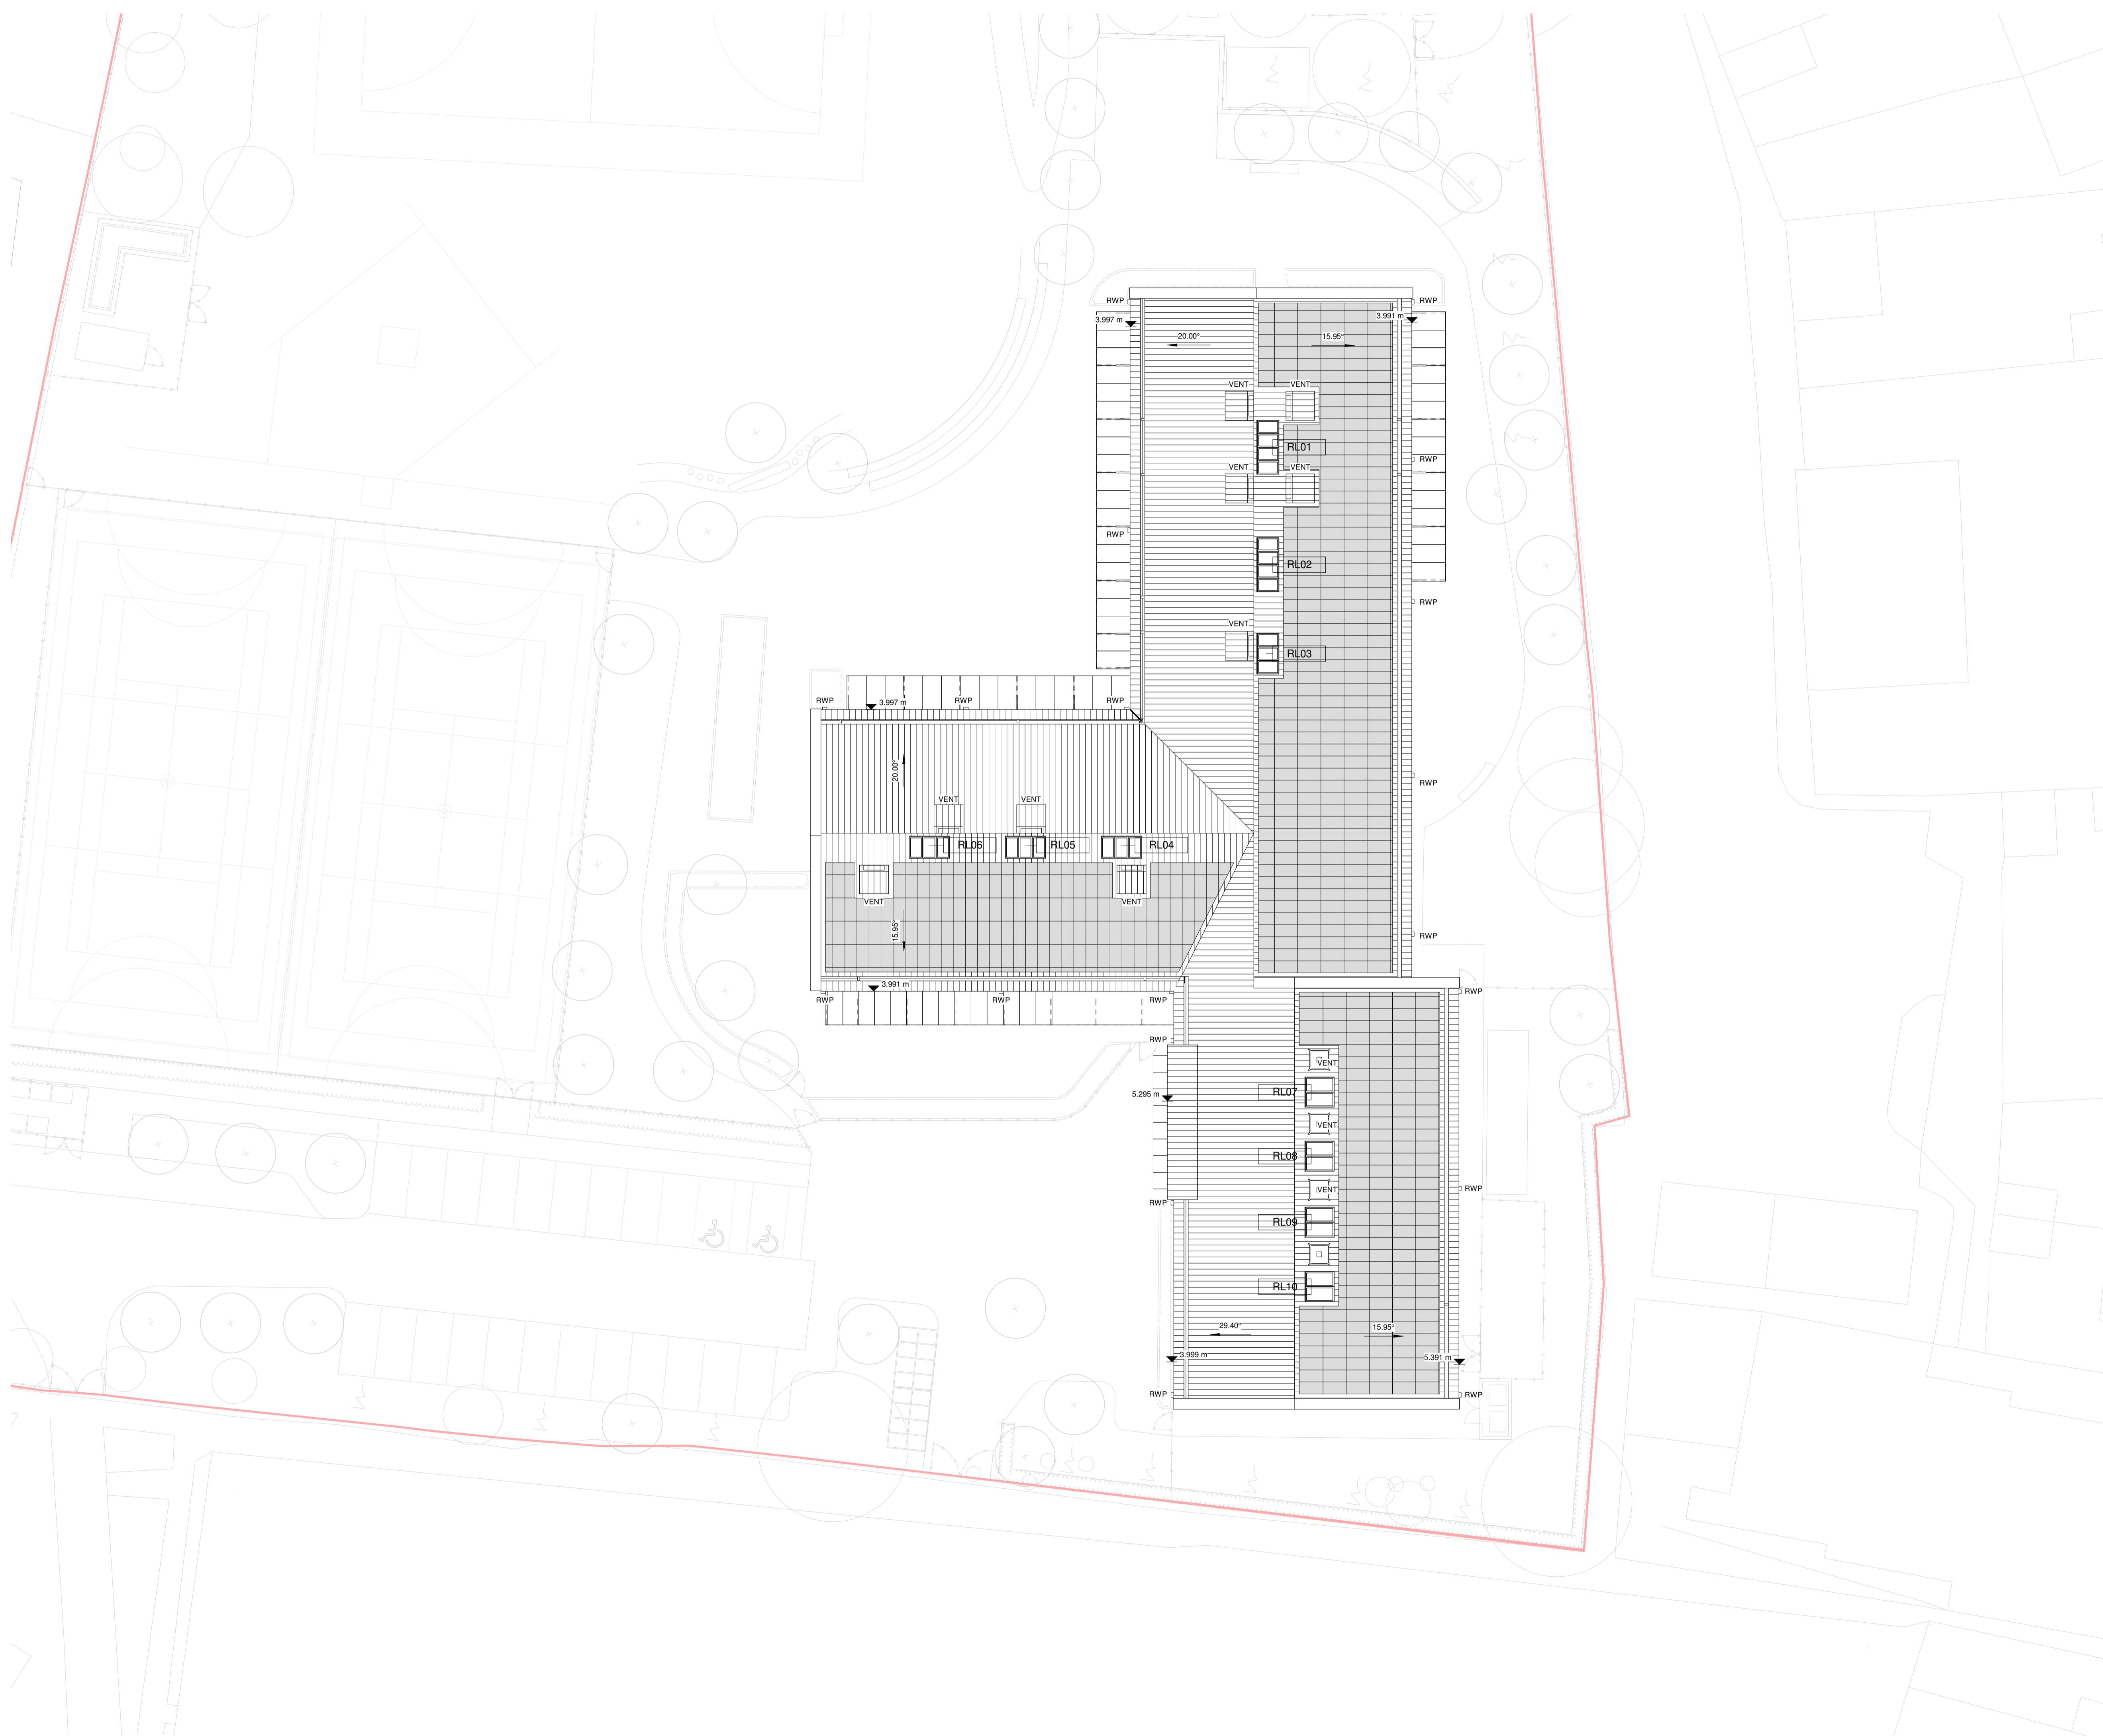

REV.	DATE	AMENDMENT
P01	04.10.2021	Issued for pre-planning
P02	19.10.2021	Pre-planning reissue

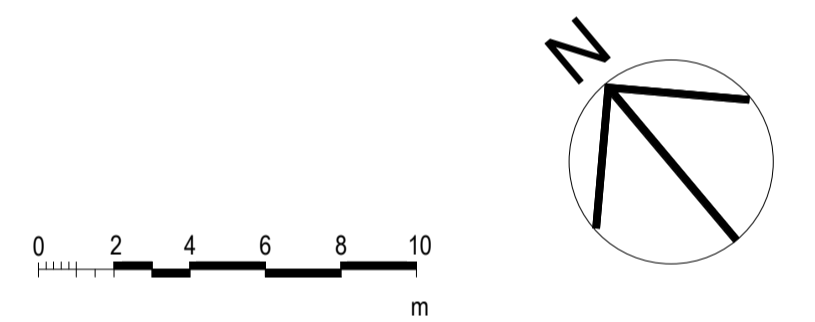

KEYPLAN

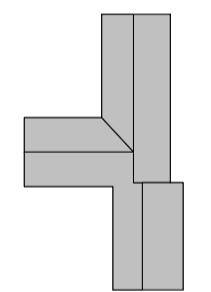

CLIENT

WEPCo
(Welsh Educational Partnership Company)



SHEPPARD ROBSON

27th Floor City Tower Piccadilly Plaza Manchester M1 4BT
T: +44 (0)161 233 8900 E: enquiries@sheppardrobson.com

PROJECT
RCT Primary Schools

SCALE@A1	DATE	ORIGINATOR	CHECKED	AUTHORISED
1 : 200	19.10.2021	BM	IH	RLS


Llanilltud Faerdref Primary School
Roof Plan

STATUS	PURPOSE FOR ISSUE	SR NO.
S2	For Information	6748
DRAWING NO.	REV.	
RH0301 - SRA - 01 - RF - DR - A - 02102	P02	


© COPYRIGHT
The copyright in this drawing is vested in Sheppard Robson and no license or assignment of any kind has been, or is, granted to any third party whether by provision of copies or originals or otherwise unless agreed in writing.

DO NOT SCALE FROM THIS DRAWING
The contractor shall check and verify all dimensions on site and report any discrepancies in writing to Sheppard Robson before proceeding work


FOR ELECTRONIC DATA ISSUE
Electronic Data / drawings are issued as "read only" and should not be interrogated for measurement. All dimensions and levels should read, only from those values stated in text on the drawing.

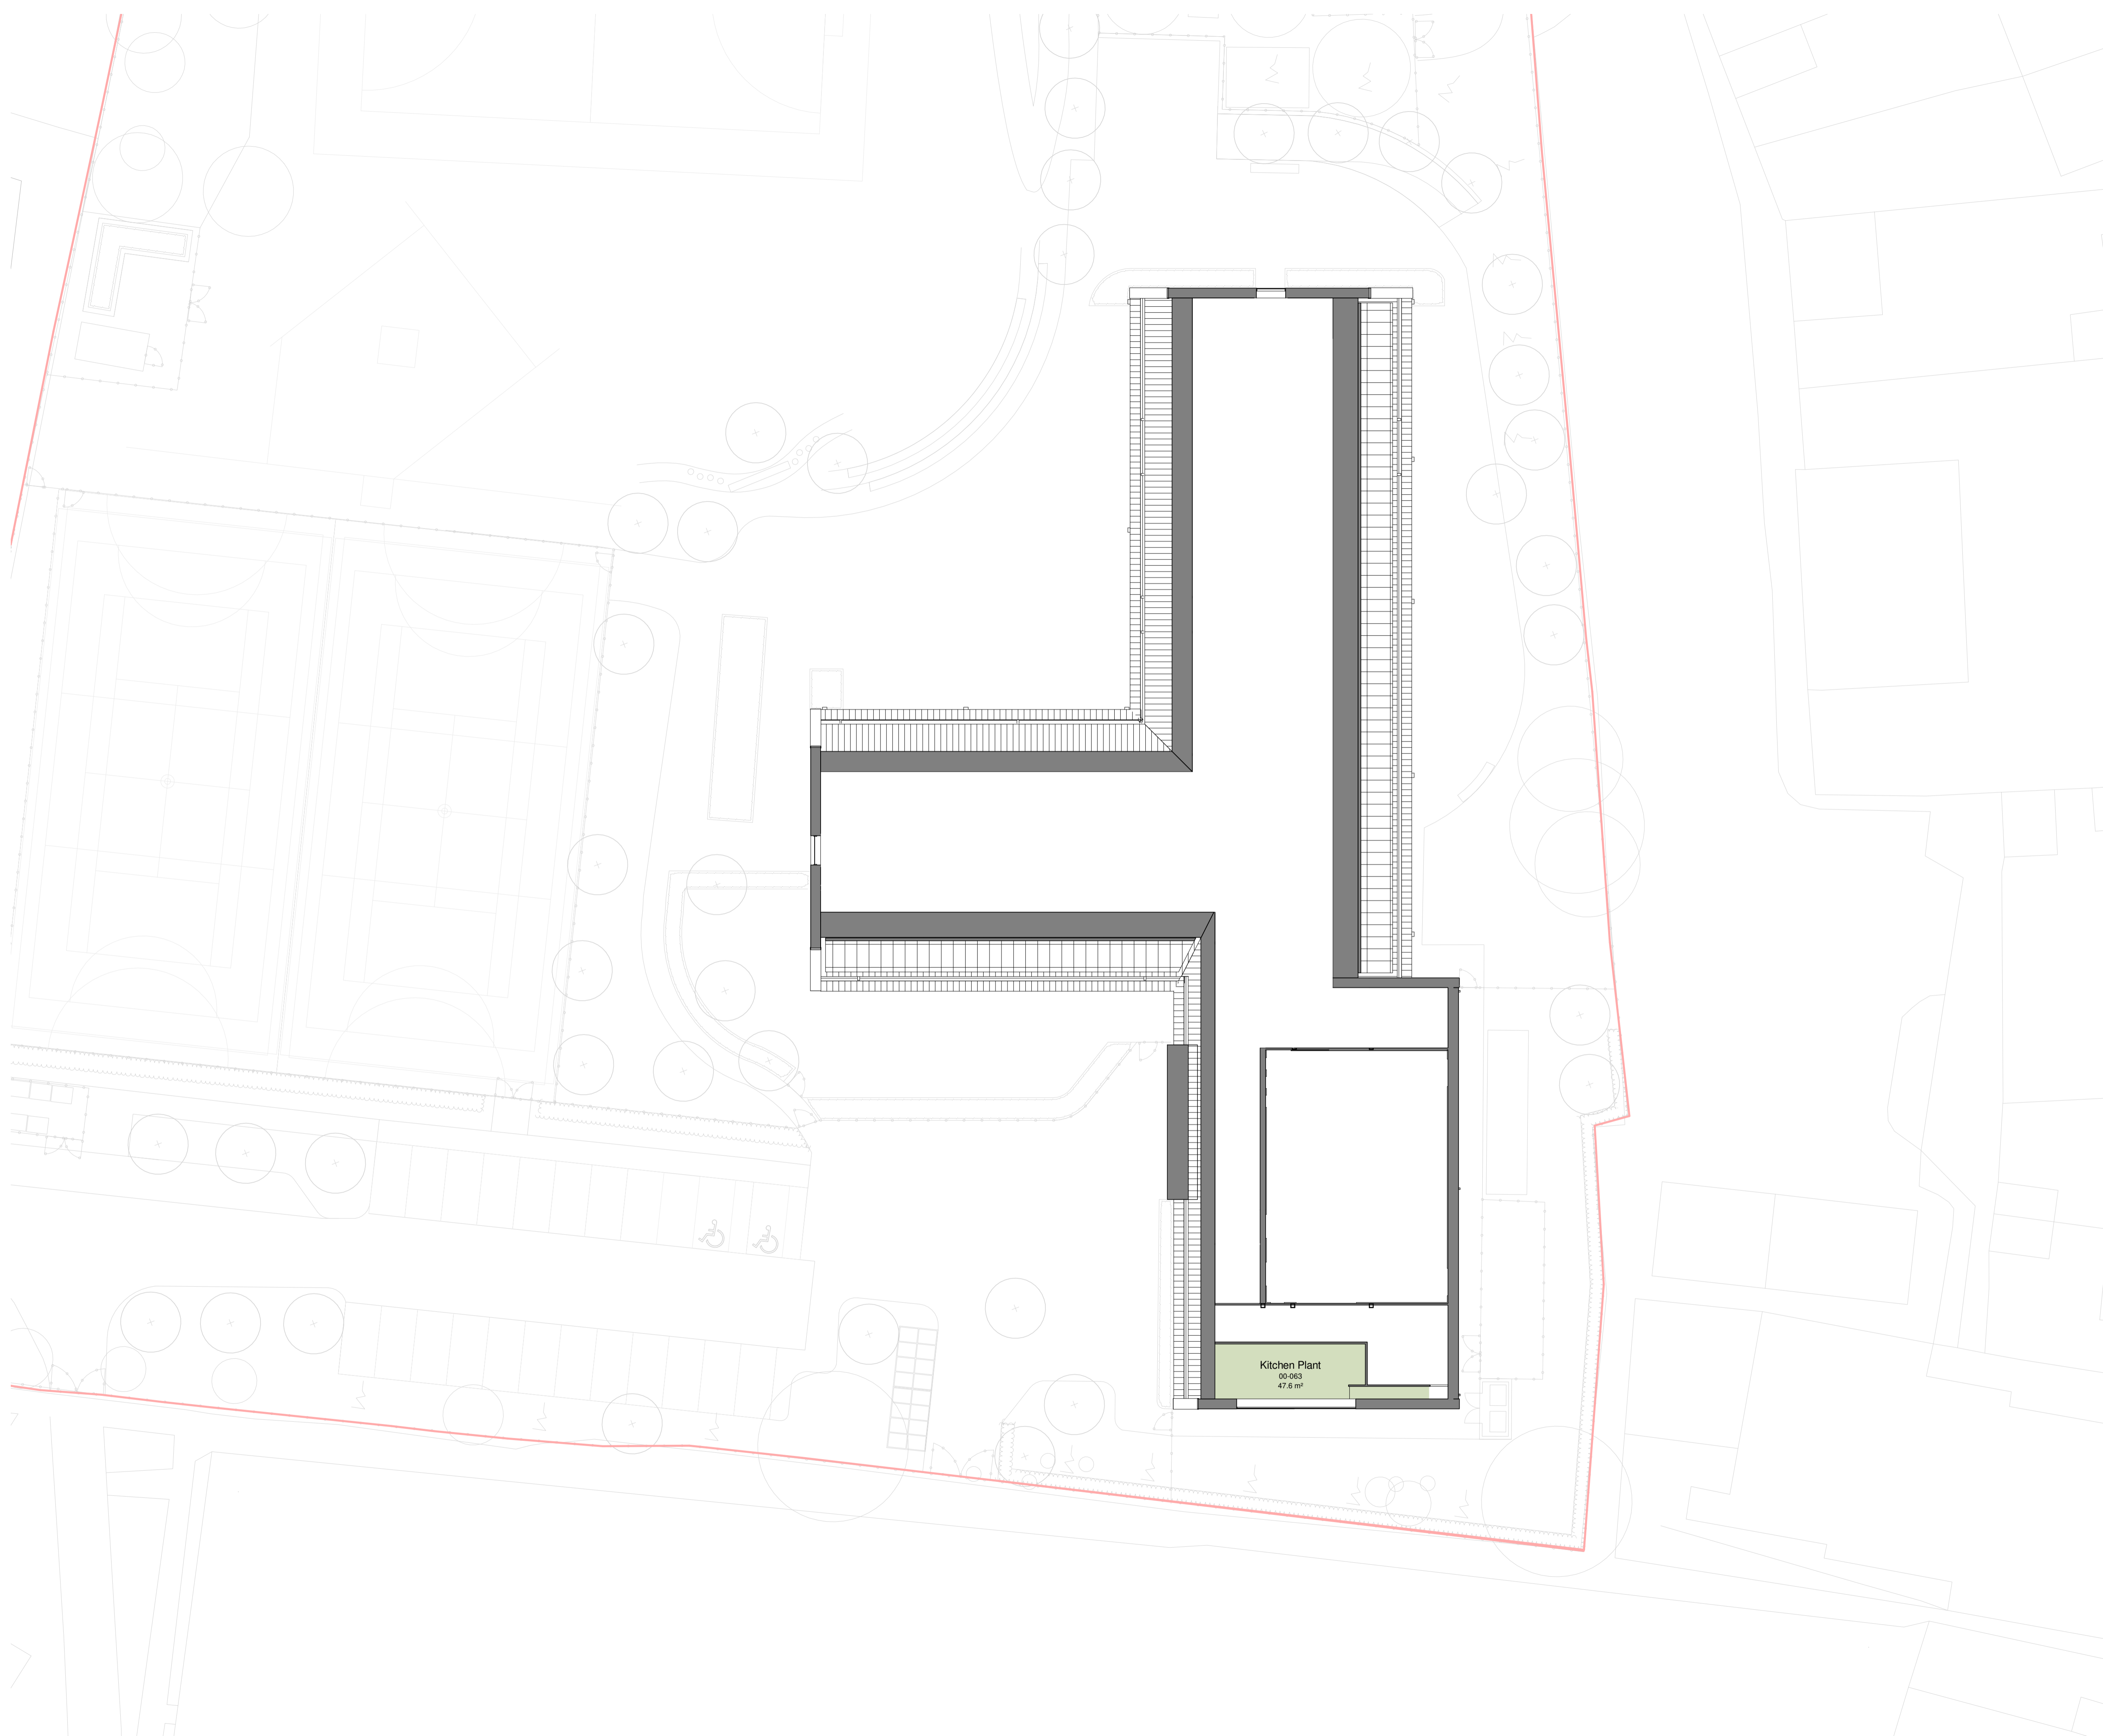

REV.	DATE	AMENDMENT
P01	04.10.2021	Issued for pre-planning

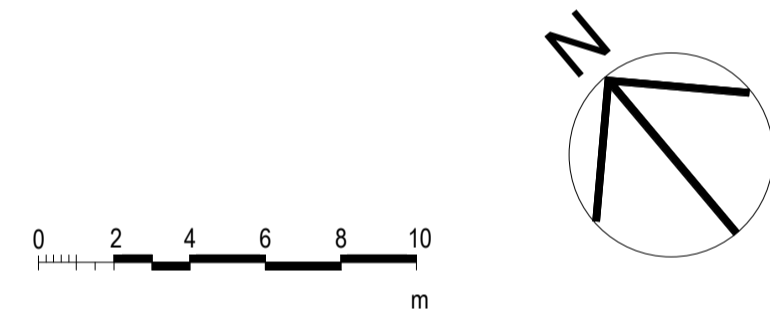

KEYPLAN

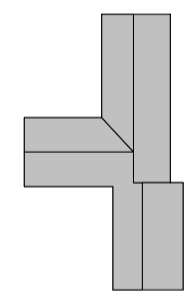

CLIENT

WEPCo
(Welsh Educational Partnership Company)



SHEPPARD ROBSON

27th Floor City Tower Piccadilly Plaza Manchester M1 4BT
T: +44 (0)161 233 8900 E: enquiries@sheppardrobson.com

PROJECT
RCT Primary Schools

SCALE@A1	DATE	ORIGINATOR	CHECKED	AUTHORISED
1 : 200	04.10.2021	ID	IH	RLS


Llanilltud Faerdref Primary School
General Arrangement
Kitchen Plant Level Floor Plan

STATUS	PURPOSE FOR ISSUE	SR NO.
S2	For Information	6748
DRAWING NO.	REV.	
RH0301 - SRA - 01 - 01 - DR - A - 02101	P01	

© COPYRIGHT
The copyright in this drawing is vested in Sheppard Robson and no license or assignment of any kind has been, or is, granted to any third party whether by provision of copies or originals or otherwise unless agreed in writing.



DO NOT SCALE FROM THIS DRAWING
The contractor shall check and verify all dimensions on site and report any discrepancies in writing to Sheppard Robson before proceeding work

FOR ELECTRONIC DATA ISSUE
Electronic Data / drawings are issued as "read only" and should not be interrogated for measurement. All dimensions and levels should read, only from those values stated in text on the drawing.

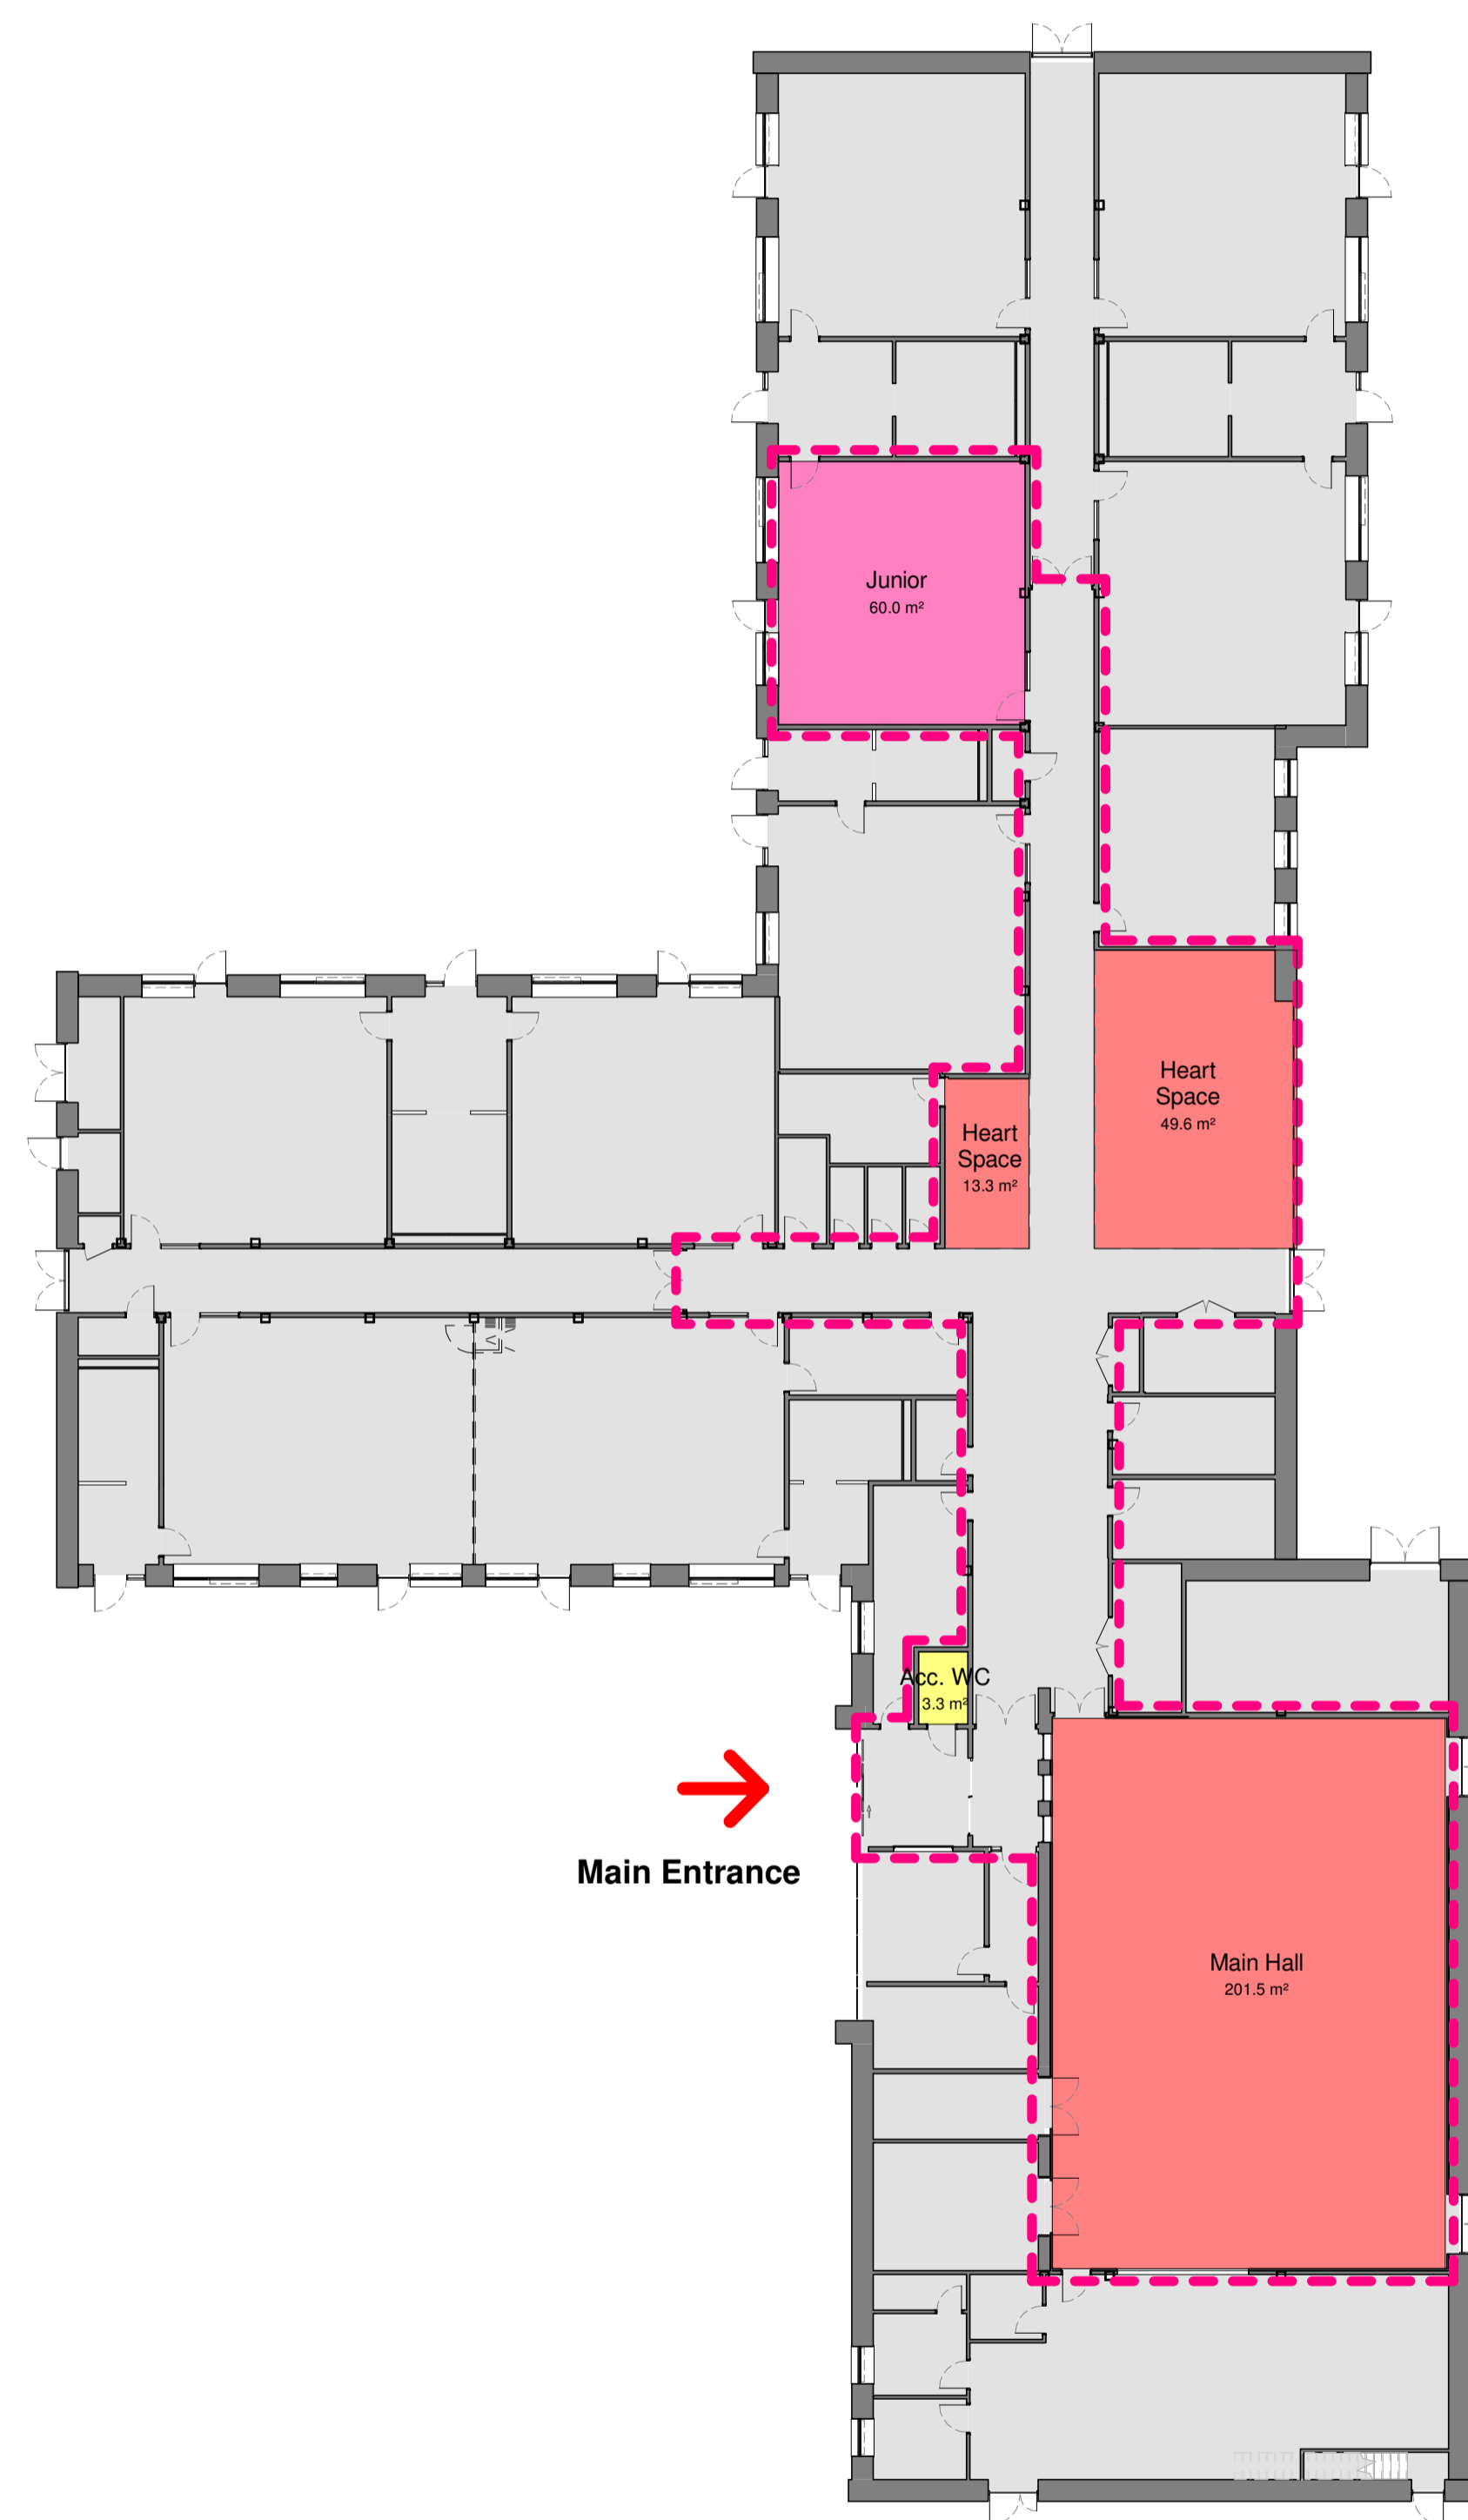


1 Out of Hours Use - Ground Floor
02400 1 : 200

REV.	DATE	AMENDMENT
P01	04.10.2021	Issued for pre-planning

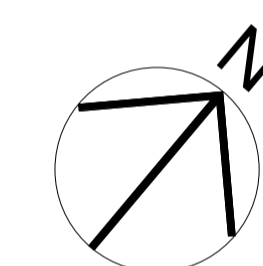 

KEYPLAN

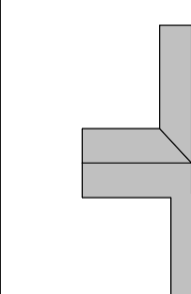

CLIENT

WEPCo
(Welsh Educational Partnership Company)



SHEPPARD ROBSON

27th Floor City Tower Piccadilly Plaza Manchester M1 4BT
T: +44 (0)161 233 8900 E: enquiries@sheppardrobson.com

PROJECT
RCT Primary Schools

SCALE@A1	DATE	ORIGINATOR	CHECKED	AUTHORISED
1 : 200	04.10.2021	BM	IH	RLS


Llanilltud Faerdref Primary School
Out of Hours Use
Ground Floor

RIBA Stage 3

STATUS	PURPOSE FOR ISSUE	SR NO.
S2	For Information	6748


DRAWING NO. REV.
RH0301 · SRA · 01 · 00 · DR · A · 02400 P01

© COPYRIGHT
 The copyright in this drawing is vested in Sheppard Robson and no license or assignment of any kind has been, or is, granted to any third party whether by provision of copies or originals or otherwise unless agreed in writing.
DO NOT SCALE FROM THIS DRAWING
 The contractor shall check and verify all dimensions on site and report any discrepancies in writing to Sheppard Robson before proceeding work.
FOR ELECTRONIC DATA ISSUE
 Electronic Data / drawings are issued as "read only" and should not be interogated for measurement. All dimensions and levels should read, only from those values stated in text on the drawing.

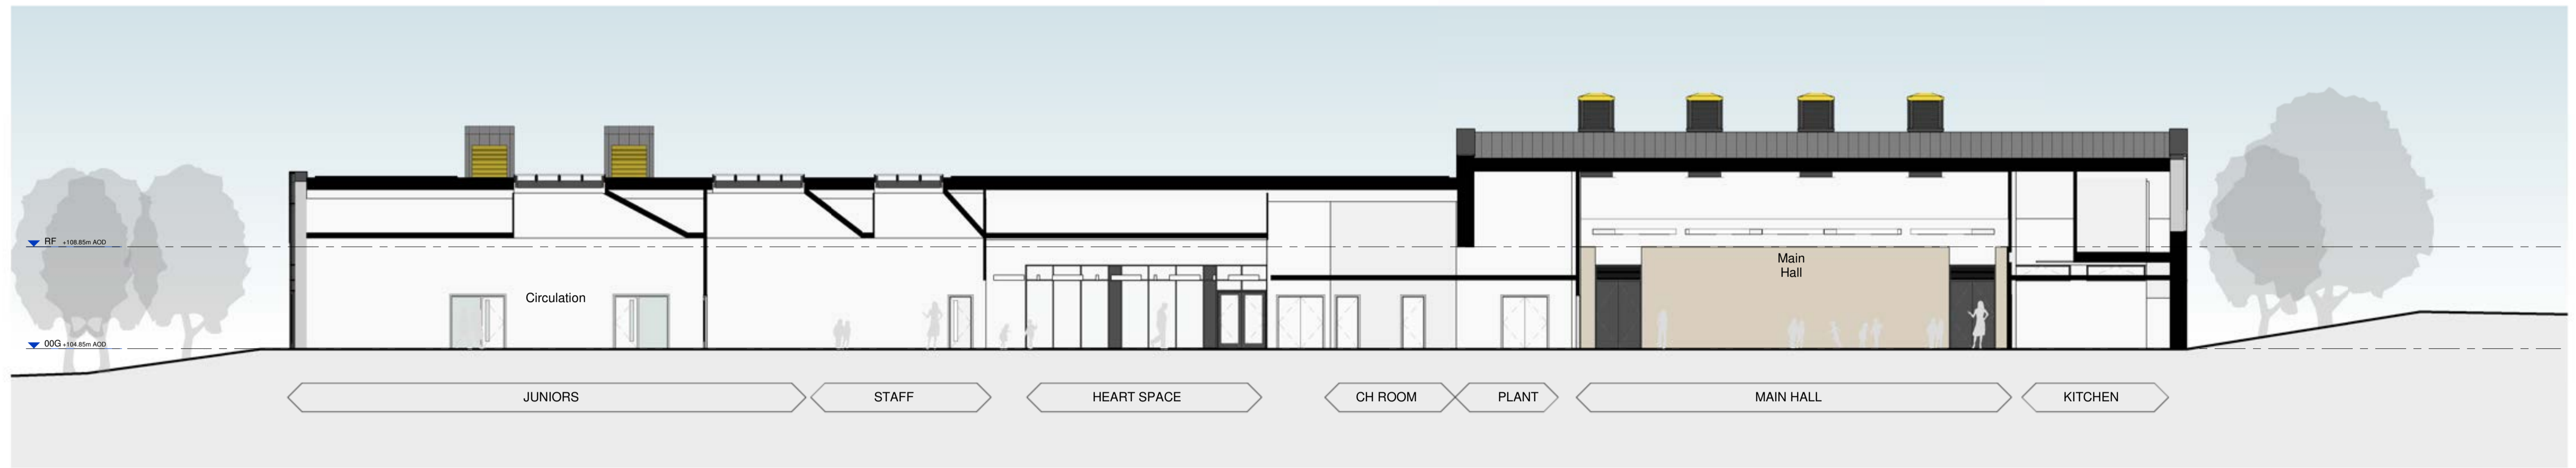

Section A-A.
 1 : 100


REV.	DATE	AMENDMENT
P01	04.10.2021	Issued for pre-planning

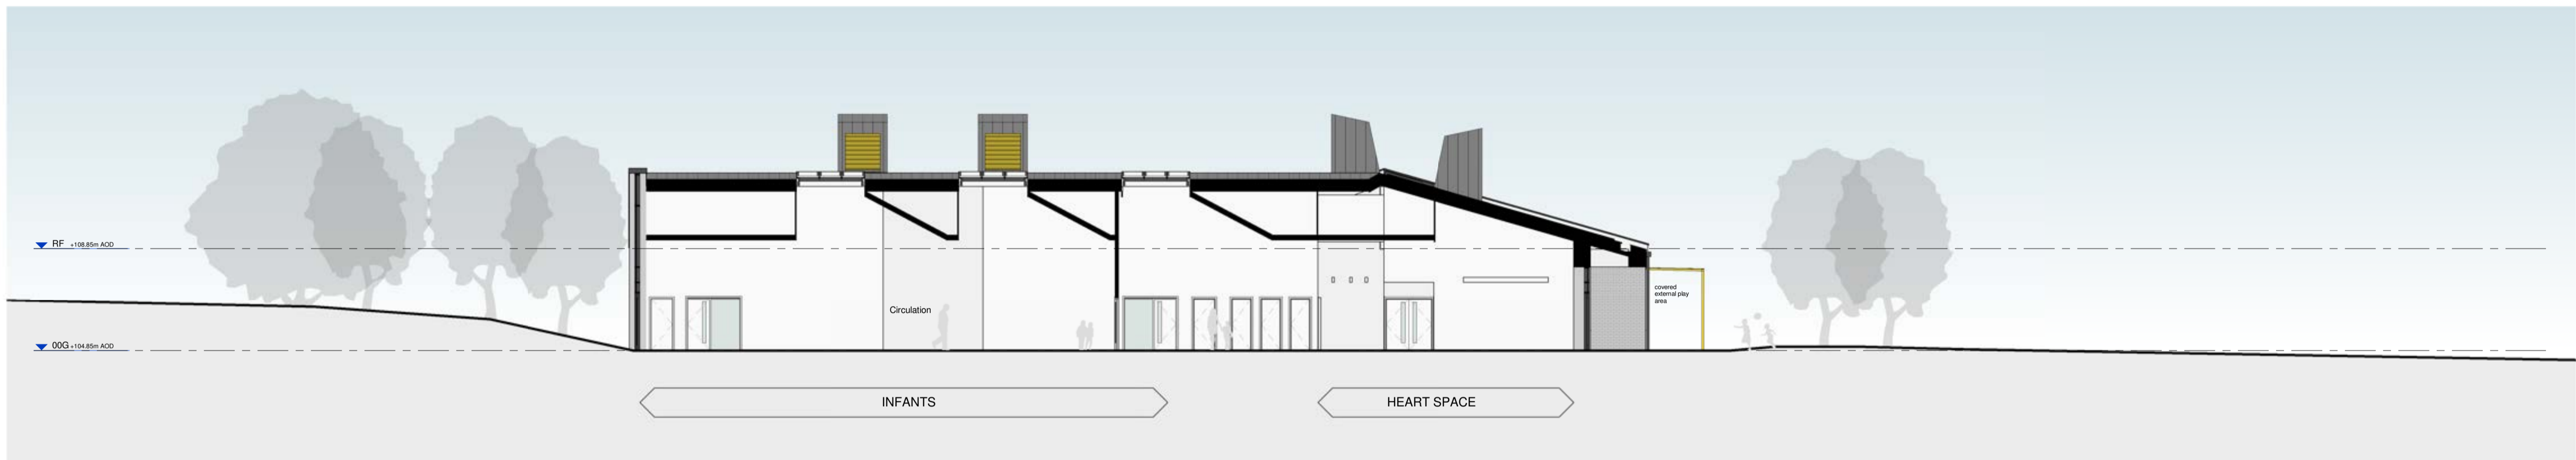


Section B-B.
 1 : 100



Section D-D - Typical Section Through Wing.
 1 : 50

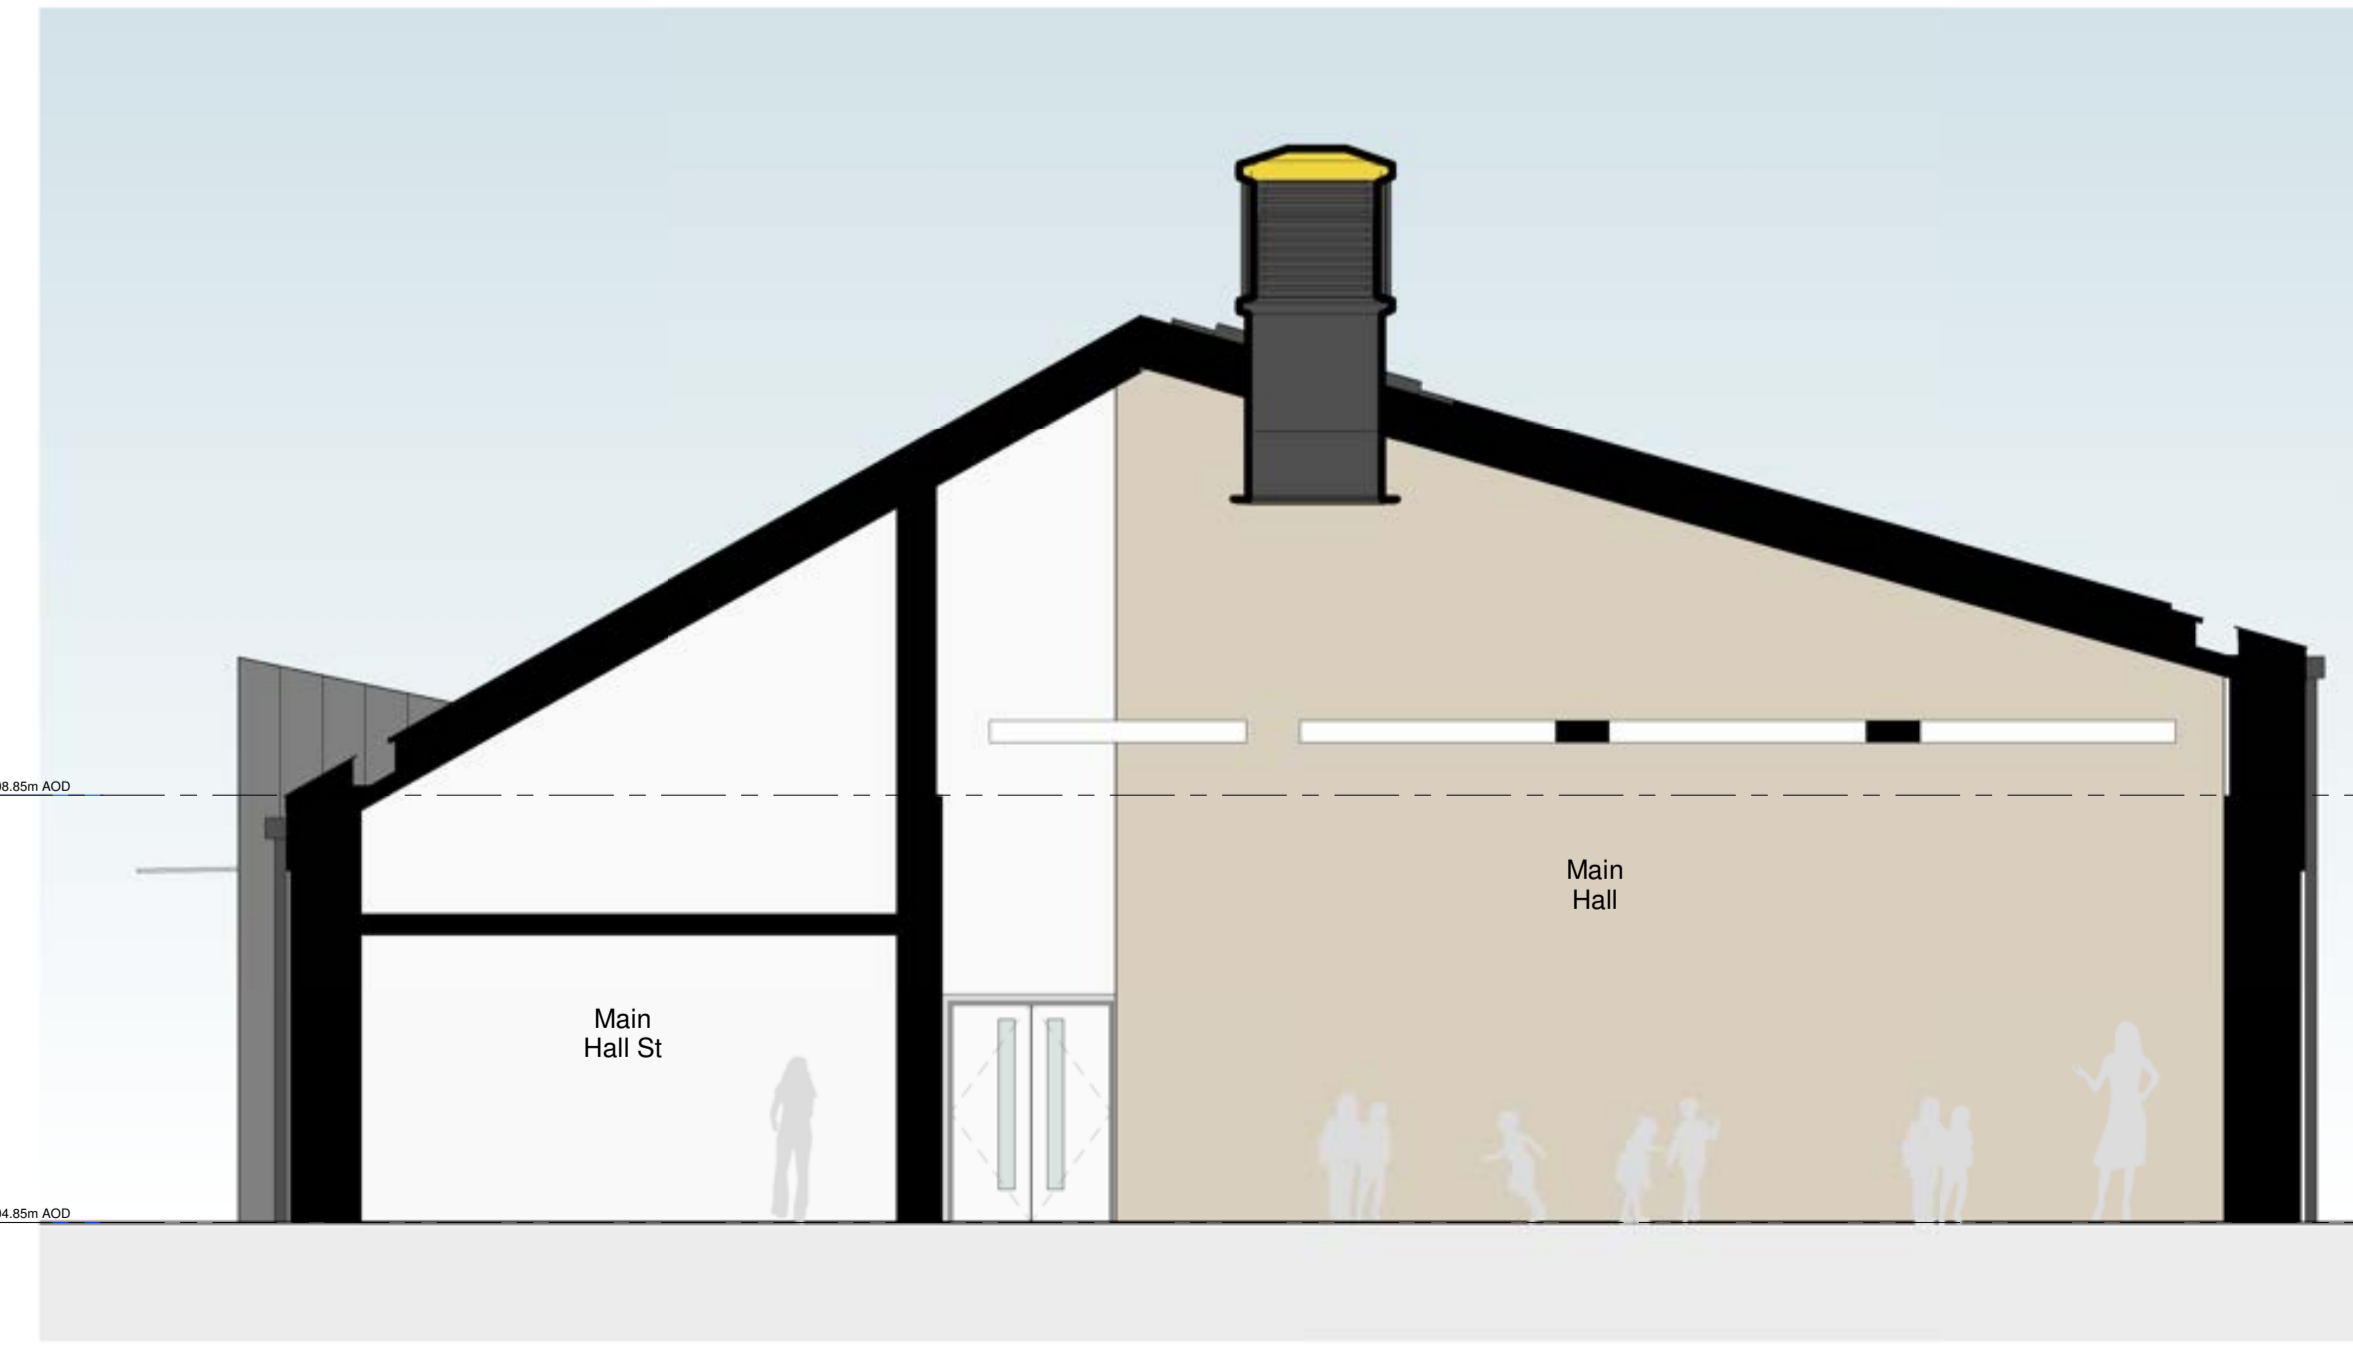

Section C-C - Entrance and Main Hall.
 1 : 50

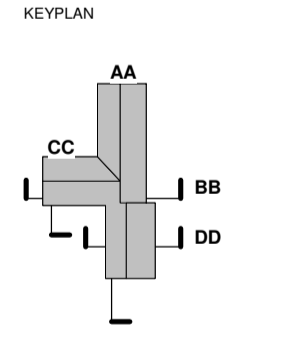

CLIENT
WEPCo
 (Welsh Educational Partnership Company)



SHEPPARD ROBSON

77 Parkway Camden Town London NW1 7PU
 T: +44 (0)20 7504 1700 E: enquiries@sheppardrobson.com

PROJECT
RCT Primary Schools

SCALE:00 DATE ORIGINATOR CHECKED AUTHORISED
 As indicated 04.10.2021 BM CB RLS

Llanilltud Faerdref Primary School
 General Arrangement
 Sections AA, BB, CC, DD

STATUS	PURPOSE FOR ISSUE	SR NO.
S2	For information	6748
DRAWING NO.	REV.	
RH0301 - SRA - 01 - XX - DR - A - 02300	P01	



Elevation - West
1 : 100



Elevation - North
1 : 100



Elevation - East
1 : 100



Elevation - South
1 : 100

© COPYRIGHT
The copyright in this drawing is vested in Sheppard Robson and no license or assignment of any kind has been, or is, granted to any third party whether by provision of copies or originals or otherwise unless agreed in writing.



DO NOT SCALE FROM THIS DRAWING
The contractor shall check and verify all dimensions on site and report any discrepancies in writing to Sheppard Robson before proceeding work.

FOR ELECTRONIC DATA ISSUE
Electronic Data / drawings are issued as "read only" and should not be interpreted for measurement. All dimensions and levels should read, only from those values stated in text on the drawing.

Material Key:

- 1 Facing brickwork (grey multistock)
- 2 PPC aluminium standing seam roof and wall cladding (grey)
- 3 PPC aluminium cladding with school signage (feature colour - tbc)
- 4 Window with PPC frame (dark grey)
- 5 Omitted
- 6 Curtain wall with PPC frame (dark grey)
- 7 Demountable louvred plant screen with PPC frame (dark grey)
- 8 Wall louvre with PPC frame (dark grey)
- 9 Glazed door with PPC frame and louvred top light (dark grey)
- 10 Solid door with PPC frame and louvred top light (dark grey)
- 11 Louvred door with PPC frame and louvred top light (dark grey)
- 12 Curtain wall glazed door with PPC frame (dark grey)
- 13 Curtain wall sliding door with PPC frame (dark grey)
- 14 Curtain wall glazed panel (dark grey)
- 15 Omitted
- 16 External metal canopy with glazed roof and perimeter gutter
- 17 Hidden gutter with standing seam flashing (dark grey)
- 18 PPC downpipe with rectangular hopper (dark grey)
- 19 Sloped PPC flashing to top of brickwork gable walls (dark grey)
- 20 Rooflight with PPC frame (dark grey)
- 21 Ventilation chimney with standing seam cladding (dark grey) & PPC louvres (feature colour - tbc)
- 22 PPC roof windcatcher (dark grey) with feature coloured louvres (colour - tbc)
- 23 Photovoltaic roof panels

REV.	DATE	AMENDMENT
P01	10.06.2021	First issue
P02	02.09.2021	Refer to revision clouds for changes
P03	04.10.2021	Issued for pre-planning
P04	19.10.2021	Pre-planning release

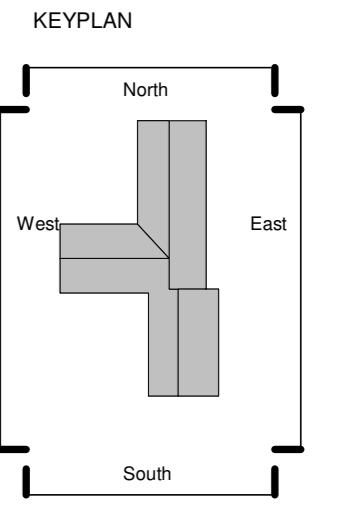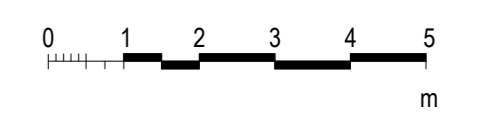

CLIENT
WEPCo
(Welsh Educational Partnership Company)



SHEPPARD ROBSON

77 Parkway Garden, Town, London NW11 7PU
T: +44 (0)20 7594 1700 E: enquiries@sheppardrobson.com

PROJECT
RCT Primary Schools

SCALE/BAU DATE ORIGINATOR CHECKED AUTHORISED
1:100 19.10.2021 BM JH RLS

Llanilltud Faerdref Primary School Elevations

STATUS	PURPOSE FOR ISSUE	SR NO.
S2	For Information	6748
DRAWING NO.	REV.	
RH0301 - SRA 01 -XX- DR - A - 02200	P04	

© COPYRIGHT
The copyright in this drawing is vested in Sheppard Robson and no license or assignment of any kind has been, or is, granted to any third party whether by provision of copies or originals or otherwise unless agreed in writing.


DO NOT SCALE FROM THIS DRAWING
The contractor shall check and verify all dimensions on site and report any discrepancies in writing to Sheppard Robson before proceeding work

FOR ELECTRONIC DATA ISSUE
Electronic Data / drawings are issued as "read only" and should not be interrogated for measurement. All dimensions and levels should read, only from those values stated in text on the drawing.



REV.	DATE	AMENDMENT
P01	04.10.2021	Issued for pre-planning

KEYPLAN

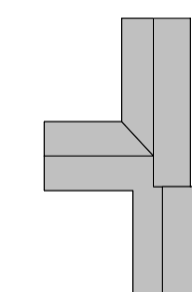

CLIENT

WEPCo
(Welsh Educational Partnership Company)



SHEPPARD ROBSON

27th Floor City Tower Piccadilly Plaza Manchester M1 4BT
T: +44 (0)161 233 8900 E: enquiries@sheppardrobson.com

PROJECT
RCT Primary Schools

SCALE@A1	DATE	ORIGINATOR	CHECKED	AUTHORISED
	04.10.2021	BM	IH	RLS

Llanilltud Faerdref Primary School
Internal View
Heartspace View 2

STATUS	PURPOSE FOR ISSUE	SR NO.
S2	For Information	6748

DRAWING NO.	REV.
RH0301 - SRA - 01 - ZZ - IM - A - 02853	P01

© COPYRIGHT
The copyright in this drawing is vested in Sheppard Robson and no license or assignment of any kind has been, or is, granted to any third party whether by provision of copies or originals or otherwise unless agreed in writing.


DO NOT SCALE FROM THIS DRAWING
The contractor shall check and verify all dimensions on site and report any discrepancies in writing to Sheppard Robson before proceeding work

FOR ELECTRONIC DATA ISSUE
Electronic Data / drawings are issued as "read only" and should not be interrogated for measurement. All dimensions and levels should read, only from those values stated in text on the drawing.



REV.	DATE	AMENDMENT
P01	04.10.2021	Issued for pre-planning

KEYPLAN

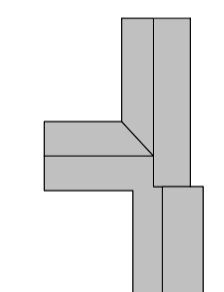

CLIENT

WEPCo
(Welsh Educational Partnership Company)



SHEPPARD ROBSON

27th Floor City Tower Piccadilly Plaza Manchester M1 4BT
T: +44 (0)161 233 8900 E: enquiries@sheppardrobson.com

PROJECT
RCT Primary Schools

SCALE@A1	DATE	ORIGINATOR	CHECKED	AUTHORISED
	04.10.2021	BM	IH	RLS


Llanilltud Faerdref Primary School
Internal View
Heart Space Section

STATUS	PURPOSE FOR ISSUE	SR NO.
S2	For Information	6748
DRAWING NO.	REV.	
RH0301 - SRA - 01 - ZZ - IM - A - 02852	P01	

© COPYRIGHT
The copyright in this drawing is vested in Sheppard Robson and no license or assignment of any kind has been, or is, granted to any third party whether by provision of copies or originals or otherwise unless agreed in writing.


DO NOT SCALE FROM THIS DRAWING
The contractor shall check and verify all dimensions on site and report any discrepancies in writing to Sheppard Robson before proceeding work

FOR ELECTRONIC DATA ISSUE
Electronic Data / drawings are issued as "read only" and should not be interrogated for measurement. All dimensions and levels should read, only from those values stated in text on the drawing.

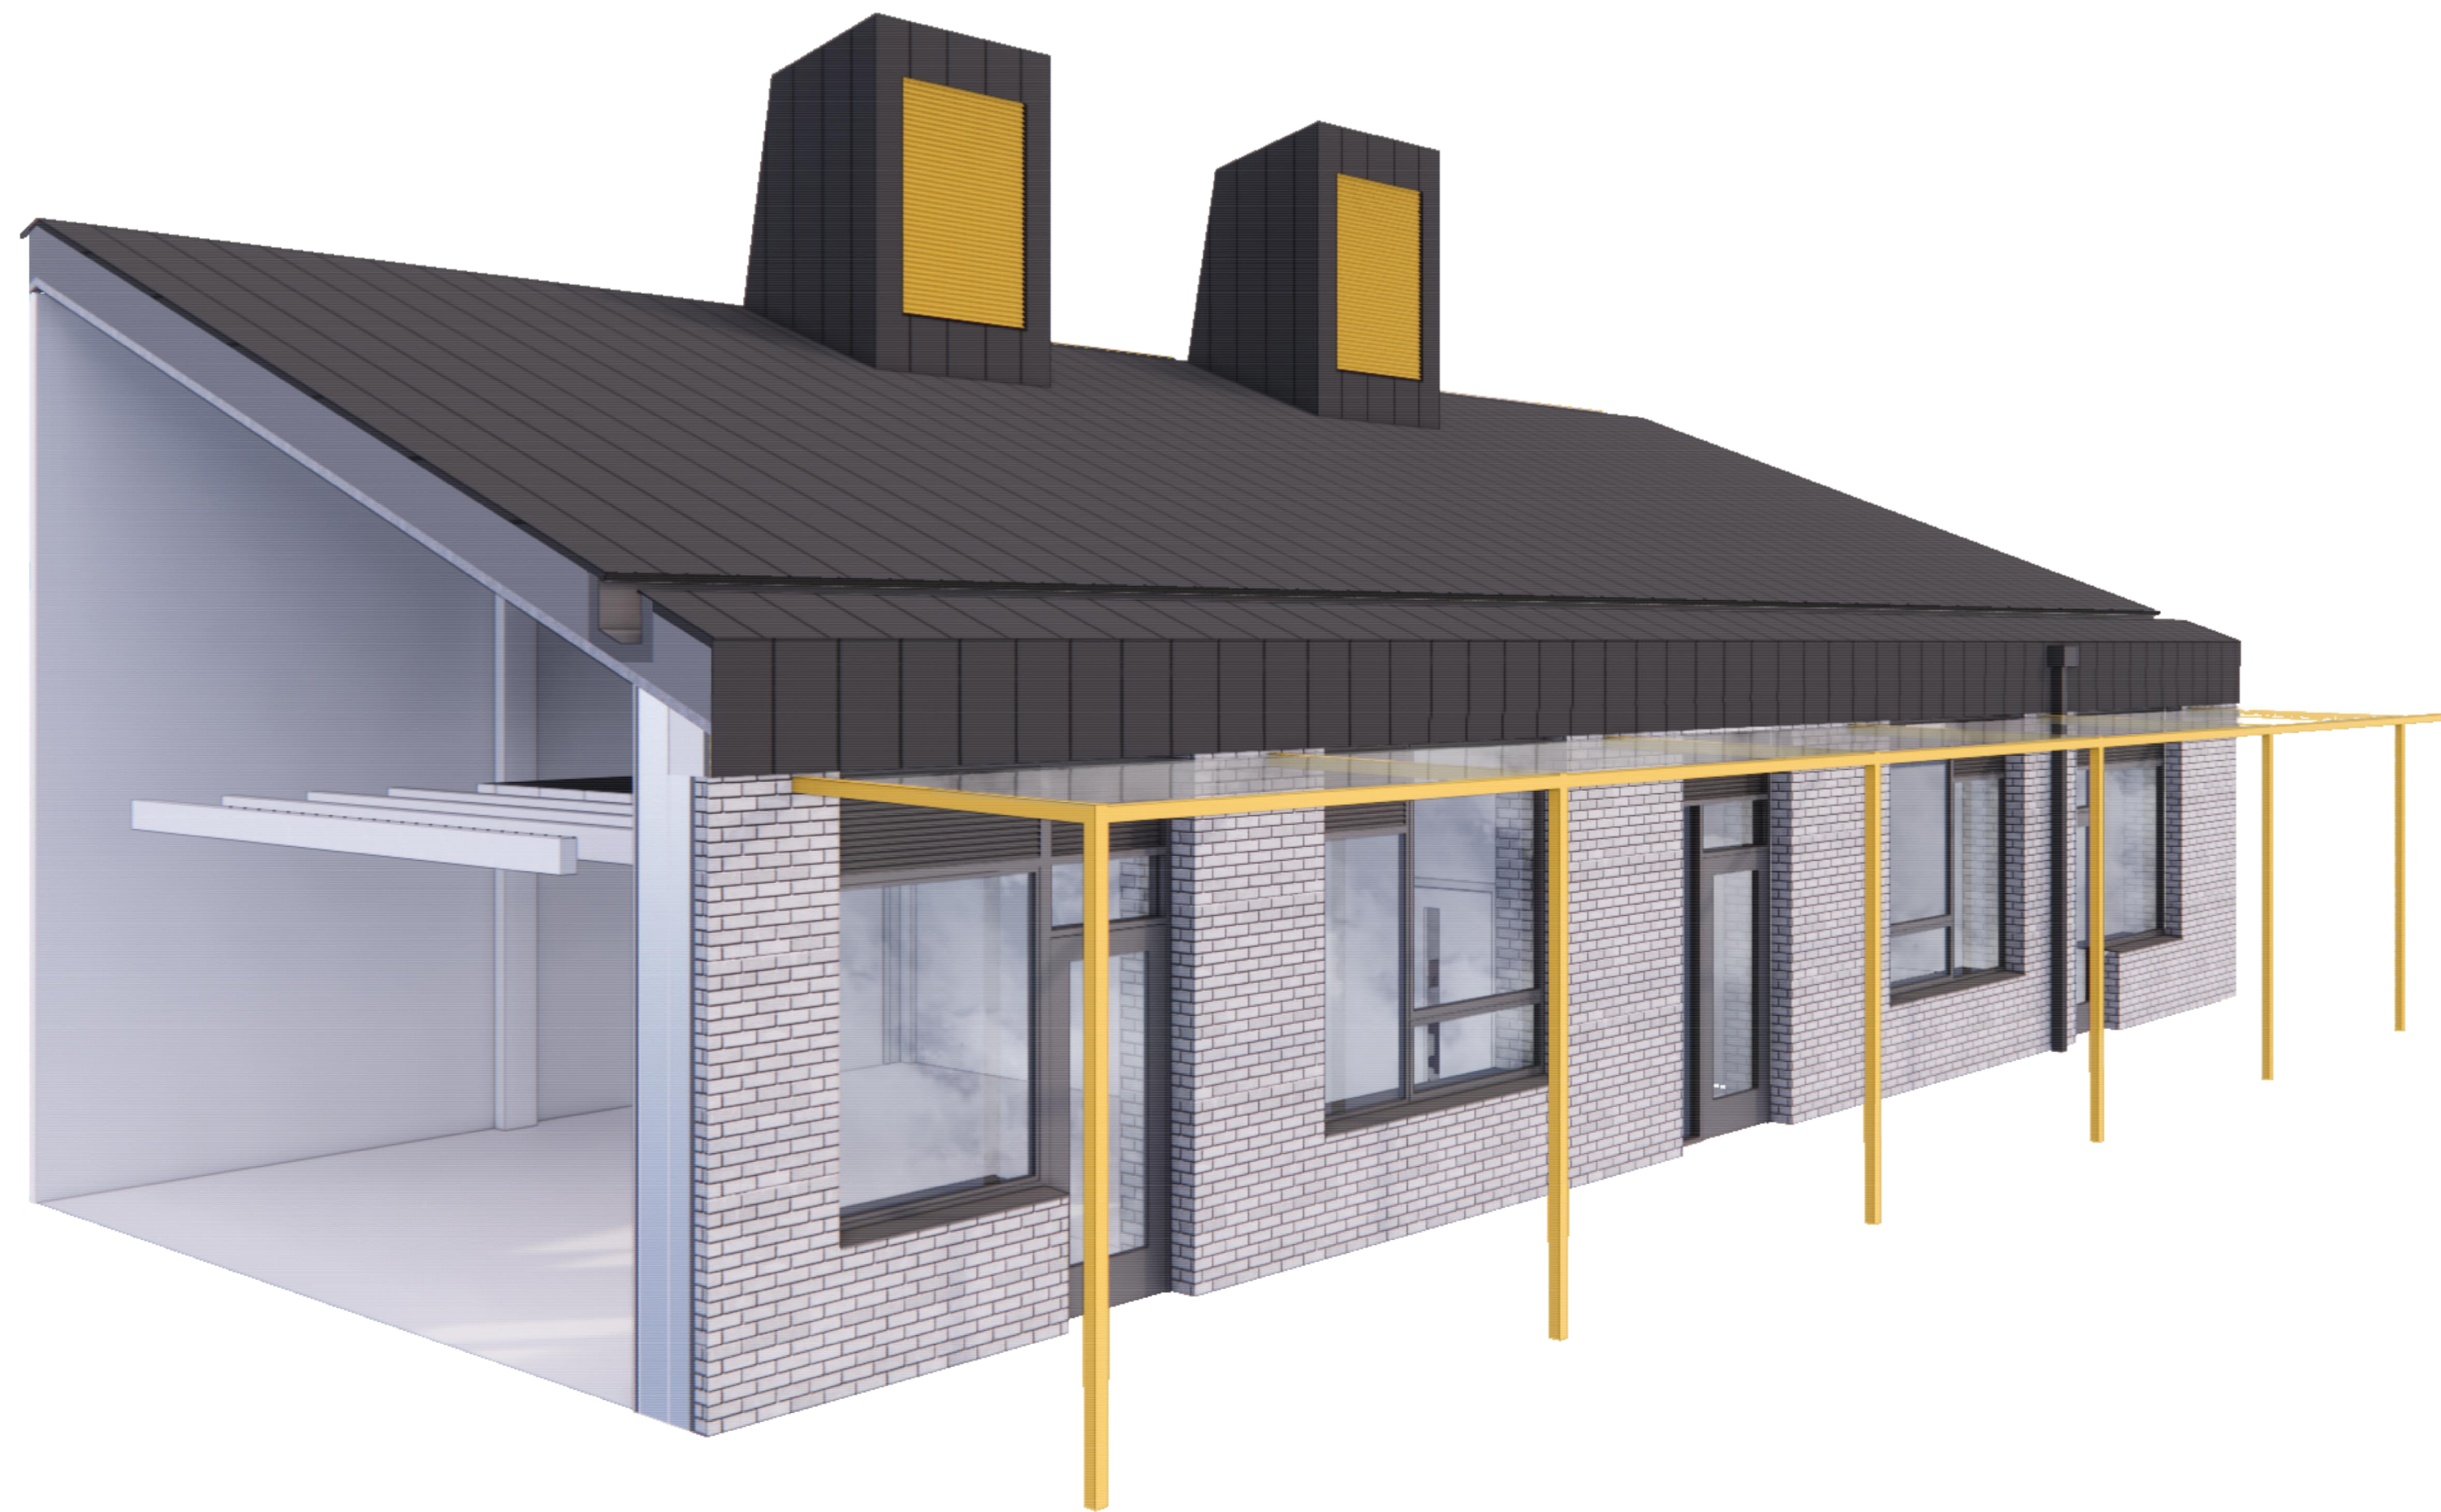

REV.	DATE	AMENDMENT
P01	04.10.2021	Issued for pre-planning

KEYPLAN

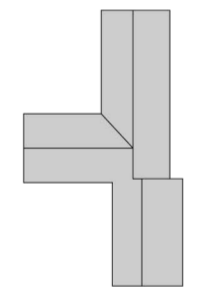

CLIENT

WEPCo
(Welsh Educational Partnership Company)



SHEPPARD ROBSON

27th Floor City Tower Piccadilly Plaza Manchester M1 4BT
T: +44 (0)161 233 8900 E: enquiries@sheppardrobson.com

PROJECT
RCT Primary Schools

SCALE@A1	DATE	ORIGINATOR	CHECKED	AUTHORISED
	04.10.2021	BM	IH	RLS

Llanilltud Faerdref Primary School
Bay Study
Typical One Storey

STATUS	PURPOSE FOR ISSUE	SR NO.
S2	For Information	6748
DRAWING NO.		REV.
RH0301 · SRA · 01 · ZZ · IM · A · 02802		P01

© COPYRIGHT
The copyright in this drawing is vested in Sheppard Robson and no license or assignment of any kind has been, or is, granted to any third party whether by provision of copies or originals or otherwise unless agreed in writing.


DO NOT SCALE FROM THIS DRAWING
The contractor shall check and verify all dimensions on site and report any discrepancies in writing to Sheppard Robson before proceeding work.

FOR ELECTRONIC DATA ISSUE
Electronic Data / drawings are issued as "read only" and should not be interrogated for measurement. All dimensions and levels should read, only from those values stated in text on the drawing.



REV.	DATE	AMENDMENT
P01	04.10.2021	Issued for pre-planning

KEYPLAN

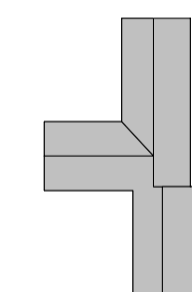

CLIENT

WEPCo
(Welsh Educational Partnership Company)



SHEPPARD ROBSON

27th Floor City Tower Piccadilly Plaza Manchester M1 4BT
T: +44 (0)161 233 8900 E: enquiries@sheppardrobson.com

PROJECT
RCT Primary Schools

SCALE@A1	DATE	ORIGINATOR	CHECKED	AUTHORISED
	04.10.2021	BM	CB	RLS

Llanilltud Faerdref Primary School
Ground Level View
Entrance

STATUS	PURPOSE FOR ISSUE	SR NO.
S2	For Information	6748
DRAWING NO.	REV.	
RH0301 - SRA - 01 - ZZ - IM - A - 02801	P01	

© COPYRIGHT
The copyright in this drawing is vested in Sheppard Robson and no license or assignment of any kind has been, or is, granted to any third party whether by provision of copies or originals or otherwise unless agreed in writing.


DO NOT SCALE FROM THIS DRAWING
The contractor shall check and verify all dimensions on site and report any discrepancies in writing to Sheppard Robson before proceeding work.

FOR ELECTRONIC DATA ISSUE
Electronic Data / drawings are issued as "read only" and should not be interrogated for measurement. All dimensions and levels should read, only from those values stated in text on the drawing.



REV.	DATE	AMENDMENT
P01	04.10.2021	Issued for pre-planning

KEYPLAN

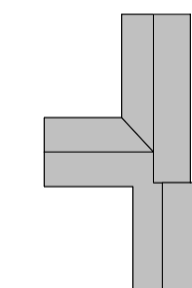

CLIENT

WEPCo
(Welsh Educational Partnership Company)



SHEPPARD ROBSON

27th Floor City Tower Piccadilly Plaza Manchester M1 4BT
T: +44 (0)161 233 8900 E: enquiries@sheppardrobson.com

PROJECT
RCT Primary Schools

SCALE@A1	DATE	ORIGINATOR	CHECKED	AUTHORISED
	04.10.2021	BM	CB	RLS

Llanilltud Faerdref Primary School
Aerial View
Looking North

STATUS	PURPOSE FOR ISSUE	SR NO.
S2	For Information	6748

DRAWING NO.	REV.
RH0301 - SRA - 01 - ZZ - IM - A - 02800	P01

© COPYRIGHT
The copyright in this drawing is vested in Sheppard Robson and no license or assignment of any kind has been, or is, granted to any third party whether by provision of copies or originals or otherwise unless agreed in writing.


DO NOT SCALE FROM THIS DRAWING
The contractor shall check and verify all dimensions on site and report any discrepancies in writing to Sheppard Robson before proceeding work

FOR ELECTRONIC DATA ISSUE
Electronic Data / drawings are issued as "read only" and should not be interrogated for measurement. All dimensions and levels should read, only from those values stated in text on the drawing.



REV.	DATE	AMENDMENT
P01	04.10.2021	Issued for pre-planning

KEYPLAN

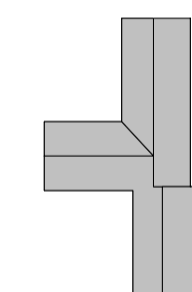

CLIENT

WEPCo
(Welsh Educational Partnership Company)



SHEPPARD ROBSON

27th Floor City Tower Piccadilly Plaza Manchester M1 4BT
T: +44 (0)161 233 8900 E: enquiries@sheppardrobson.com

PROJECT
RCT Primary Schools

SCALE@A1	DATE	ORIGINATOR	CHECKED	AUTHORISED
	04.10.2021	BM	IH	RLS

Llanilltud Faerdref Primary School
Internal View
Heartspace View 1

STATUS	PURPOSE FOR ISSUE	SR NO.
S2	For information	6748
DRAWING NO.	REV.	
RH0301 - SRA - 01 - 00 - IM - A - 02851	P01	