

© COPYRIGHT
The copyright in this drawing is vested in Sheppard Robson and no license or assignment of any kind has been, or is, granted to any third party whether by provision of copies or originals or otherwise unless agreed in writing.

DO NOT SCALE FROM THIS DRAWING
The contractor shall check and verify all dimensions on site and report any discrepancies in writing to Sheppard Robson before proceeding work.

FOR ELECTRONIC DATA ISSUE
Electronic Data / drawings are issued as "read only" and should not be interrogated for measurement. All dimensions and levels should read, only from those values stated in text on the drawing.


Material Key

- Mat 01 – Facing Brickwork
- Mat 02 – Standing Seam
- Mat 03 – PPC aluminium window frame and glazing
- Mat 04 – PPC aluminium sliding window and glazing
- Mat 05 – PPC aluminium framed door and glazing
- Mat 06 – PPC aluminium solid door
- Mat 07 – PPC aluminium louvred door
- Mat 08 – PPC curtain walling and glazing
- Mat 09 – PPC aluminium louvres
- Mat 11 – Glazed Spandrel
- Mat 12 – Aluminium Spandrel
- Mat 13 – Glazed canopy and steel frame
- Mat 14 – Wind catcher with aluminium louvres
- Mat 15 – Rooflight
- Mat 16 – Glazed opening light
- Mat 17 – Galvanised rainwater downpipe
- Mat 18 – Stepped flemish bond brickwork
- Mat 19 – Stacked bond brickwork
- Mat 20 – Building Signage
- Mat 21 – PV Panels



| REV. | DATE | AMENDMENT |
|------|----------|---|
| P01 | 19/07/21 | Issued for Pre Application Consultation |



North Elevation

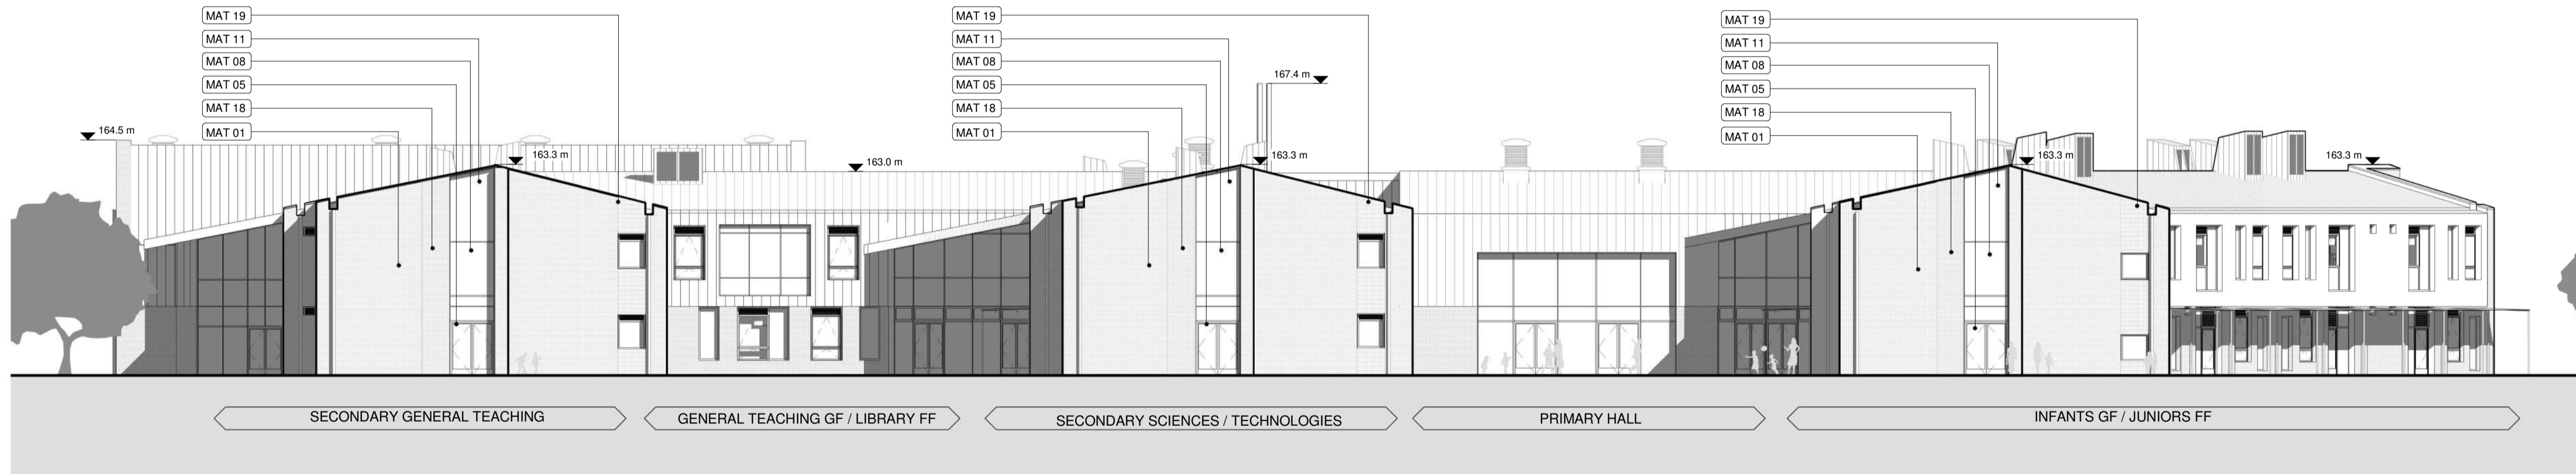

East Elevation

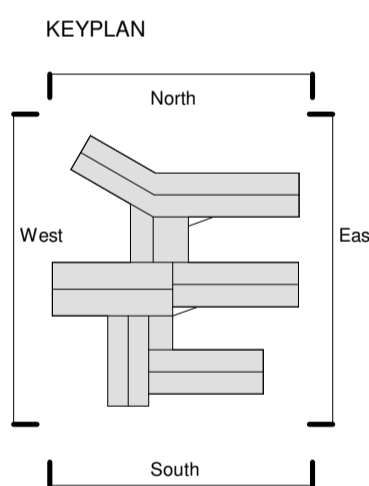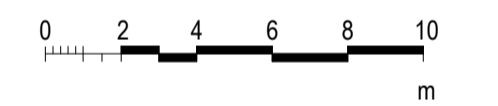

CLIENT

WEPCo
(Welsh Educational Partnership Company)



SHEPPARD ROBSON

27th Floor City Tower Piccadilly Plaza Manchester M1 4BT
T: +44 (0)161 233 8900 E: enquiries@sheppardrobson.com

PROJECT
Mynydd Isa Campus

| SCALE@A1 | DATE | ORIGINATOR | CHECKED | AUTHORISED |
|--------------|----------|------------|---------|------------|
| As indicated | 19/07/21 | FG | SD | JJ |

Planning Elevations North & East

| STATUS | PURPOSE FOR ISSUE | SR NO. |
|---------------|---------------------------------------|-------------|
| S2 | For Information | 6636 |
| DRAWING NO. | | REV. |
| FL0101 | SRA · XX · XX · DR · A · 02200 | P01 |

© COPYRIGHT
The copyright in this drawing is vested in Sheppard Robson and no license or assignment of any kind has been, or is, granted to any third party whether by provision of copies or originals or otherwise unless agreed in writing.


DO NOT SCALE FROM THIS DRAWING
The contractor shall check and verify all dimensions on site and report any discrepancies in writing to Sheppard Robson before proceeding work.

FOR ELECTRONIC DATA ISSUE
Electronic Data / drawings are issued as "read only" and should not be interrogated for measurement. All dimensions and levels should read, only from those values stated in text on the drawing.


Material Key

- Mat 01 – Facing Brickwork
- Mat 02 – Standing Seam
- Mat 03 – PPC aluminium window frame and glazing
- Mat 04 – PPC aluminium sliding window and glazing
- Mat 05 – PPC aluminium framed door and glazing
- Mat 06 – PPC aluminium solid door
- Mat 07 – PPC aluminium louvred door
- Mat 08 – PPC curtain walling and glazing
- Mat 09 – PPC aluminium louvres
- Mat 11 – Glazed Spandrel
- Mat 12 – Aluminium Spandrel
- Mat 13 – Glazed canopy and steel frame
- Mat 14 – Wind catcher with aluminium louvres
- Mat 15 – Rooflight
- Mat 16 – Glazed opening light
- Mat 17 – Galvanised rainwater downpipe
- Mat 18 – Stepped flemish bond brickwork
- Mat 19 – Stacked bond brickwork
- Mat 20 – Building Signage
- Mat 21 – PV Panels



| REV. | DATE | AMENDMENT |
|------|----------|---|
| P01 | 19/07/21 | Issued for Pre Application Consultation |

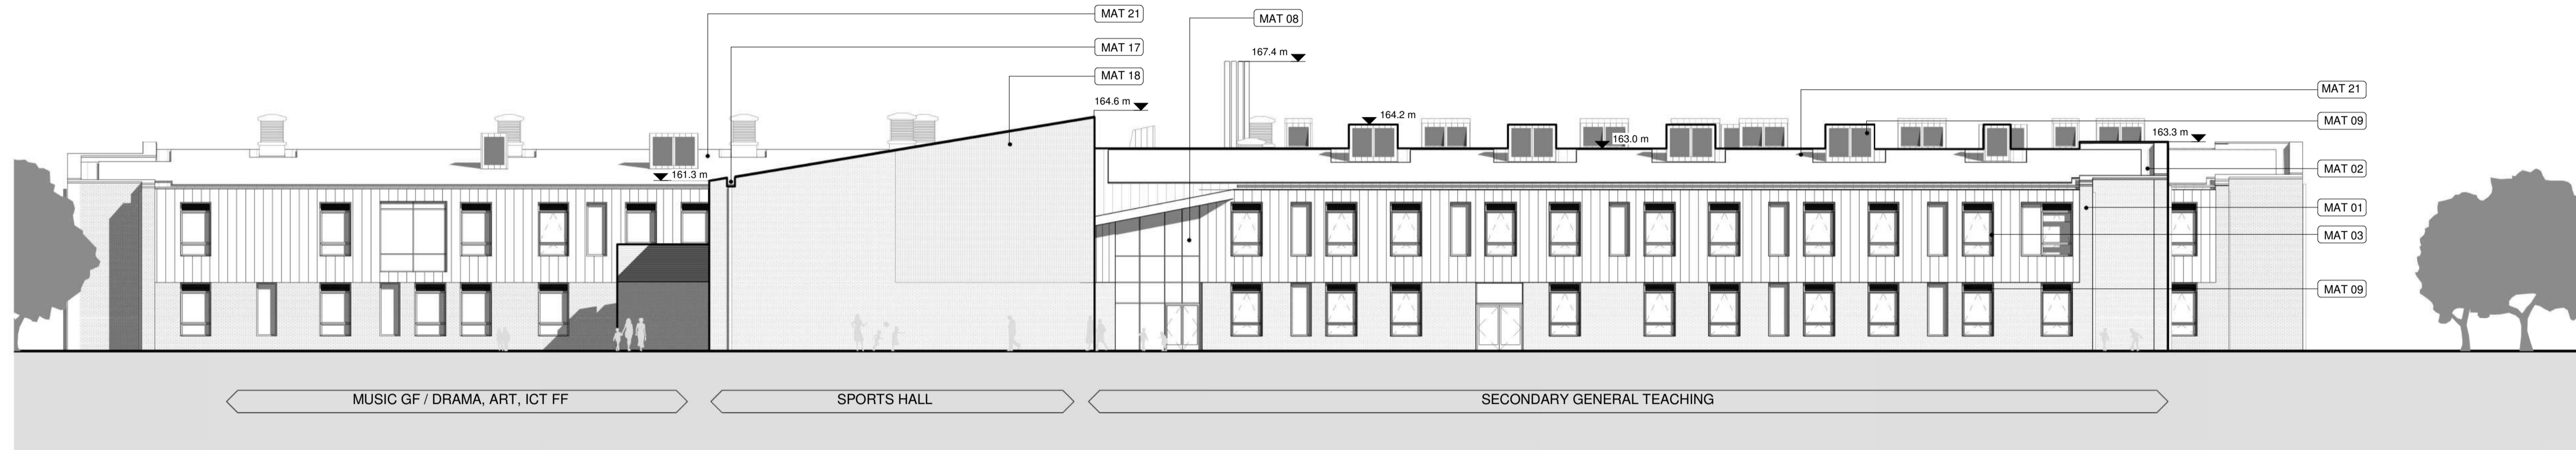

South Elevation

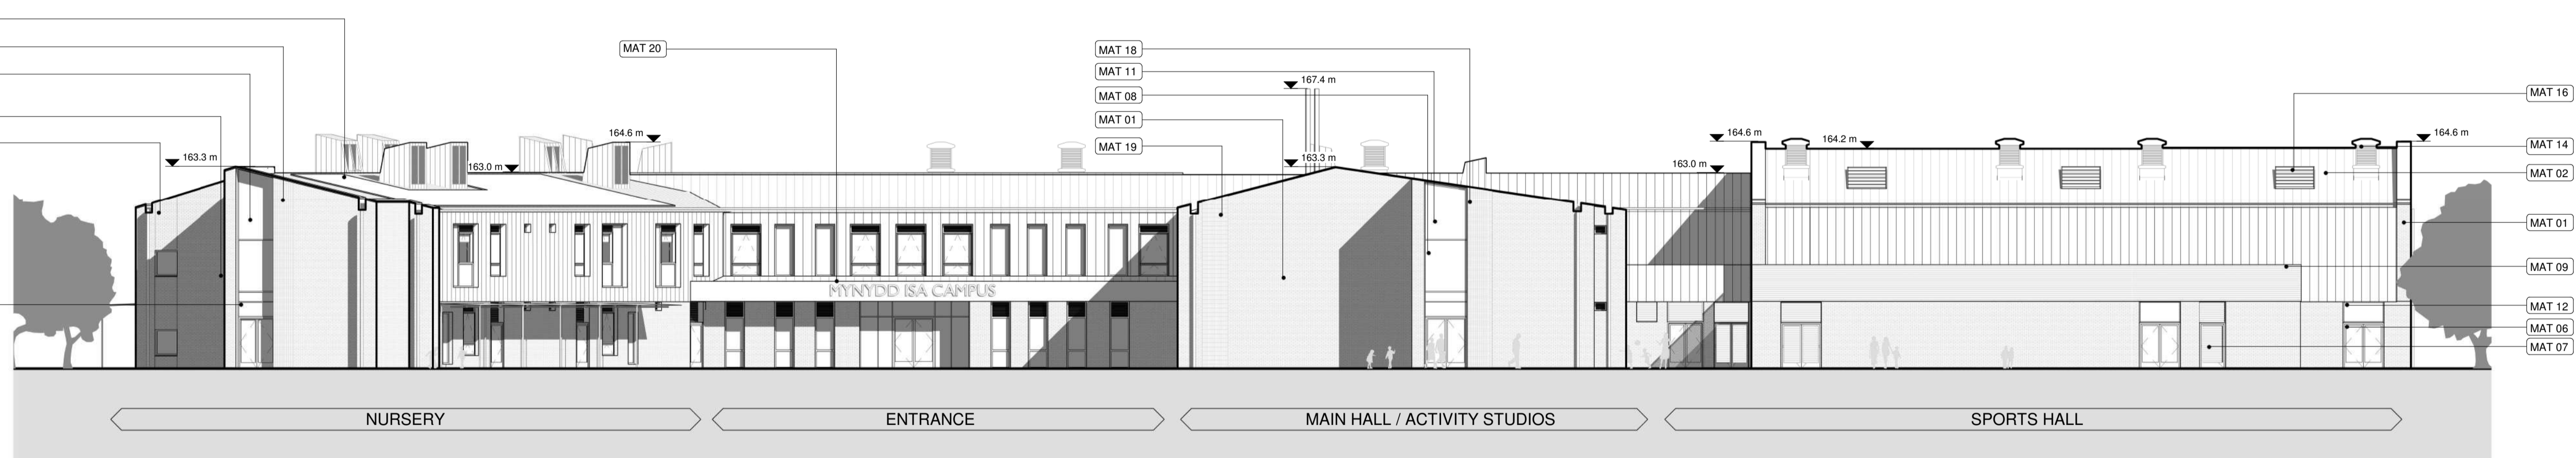

West Elevation

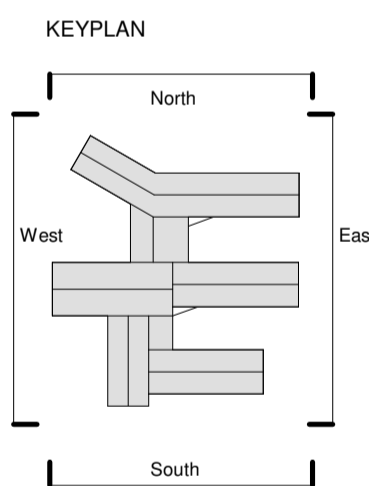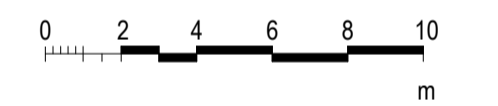

CLIENT

WEPCo
(Welsh Educational Partnership Company)



SHEPPARD ROBSON

27th Floor City Tower Piccadilly Plaza Manchester M1 4BT
T: +44 (0)161 233 8900 E: enquiries@sheppardrobson.com

PROJECT
Mynydd Isa Campus

| SCALE@A1 | DATE | ORIGINATOR | CHECKED | AUTHORISED |
|--------------|----------|------------|---------|------------|
| As indicated | 19/07/21 | FG | SD | JJ |

Planning Elevations South & West

| STATUS | PURPOSE FOR ISSUE | SR NO. |
|---------------|---------------------------------------|-------------|
| S2 | For Information | 6636 |
| DRAWING NO. | REV. | |
| FL0101 | SRA · XX · XX · DR · A · 02201 | P01 |

© COPYRIGHT
The copyright in this drawing is vested in Sheppard Robson and no license or assignment of any kind has been, or is, granted to any third party whether by provision of copies or originals or otherwise unless agreed in writing.


DO NOT SCALE FROM THIS DRAWING
The contractor shall check and verify all dimensions on site and report any discrepancies in writing to Sheppard Robson before proceeding work.

FOR ELECTRONIC DATA ISSUE
Electronic Data / drawings are issued as "read only" and should not be interrogated for measurement. All dimensions and levels should read, only from those values stated in text on the drawing.


Material Key

- Mat 01 – Facing Brickwork
- Mat 02 – Standing Seam
- Mat 03 – PPC aluminium window frame and glazing
- Mat 04 – PPC aluminium sliding window and glazing
- Mat 05 – PPC aluminium framed door and glazing
- Mat 06 – PPC aluminium solid door
- Mat 07 – PPC aluminium louvred door
- Mat 08 – PPC curtain walling and glazing
- Mat 09 – PPC aluminium louvres
- Mat 11 – Glazed Spandrel
- Mat 12 – Aluminium Spandrel
- Mat 13 – Glazed canopy and steel frame
- Mat 14 – Wind catcher with aluminium louvres
- Mat 15 – Rooflight
- Mat 16 – Glazed opening light
- Mat 17 – Galvanised rainwater downpipe
- Mat 18 – Stepped flemish bond brickwork
- Mat 19 – Stacked bond brickwork
- Mat 20 – Building Signage
- Mat 21 – PV Panels

| REV. | DATE | AMENDMENT |
|------|----------|---|
| P01 | 19/07/21 | Issued for Pre Application Consultation |

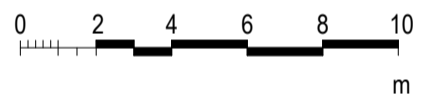

KEYPLAN

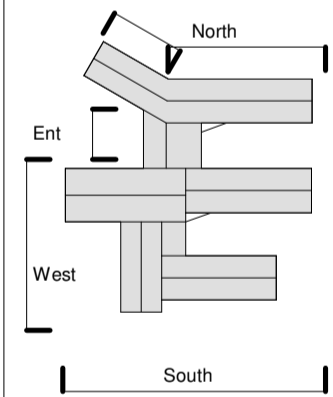

CLIENT

WEPco
(Welsh Educational Partnership Company)



SHEPPARD ROBSON


27th Floor City Tower Piccadilly Plaza Manchester M1 4BT
T: +44 (0)161 233 8900 E: enquiries@sheppardrobson.com

PROJECT
Mynydd Isa Campus


| SCALE@A1 | DATE | ORIGINATOR | CHECKED | AUTHORISED |
|--------------|----------|------------|---------|------------|
| As indicated | 19/07/21 | FG | SD | JJ |

Planning External Elevations


| STATUS | PURPOSE FOR ISSUE | SR NO. |
|---------------|---------------------------------------|-------------|
| S2 | For Information | 6636 |
| DRAWING NO. | | REV. |
| FL0101 | SRA · XX · XX · DR · A · 02202 | P01 |

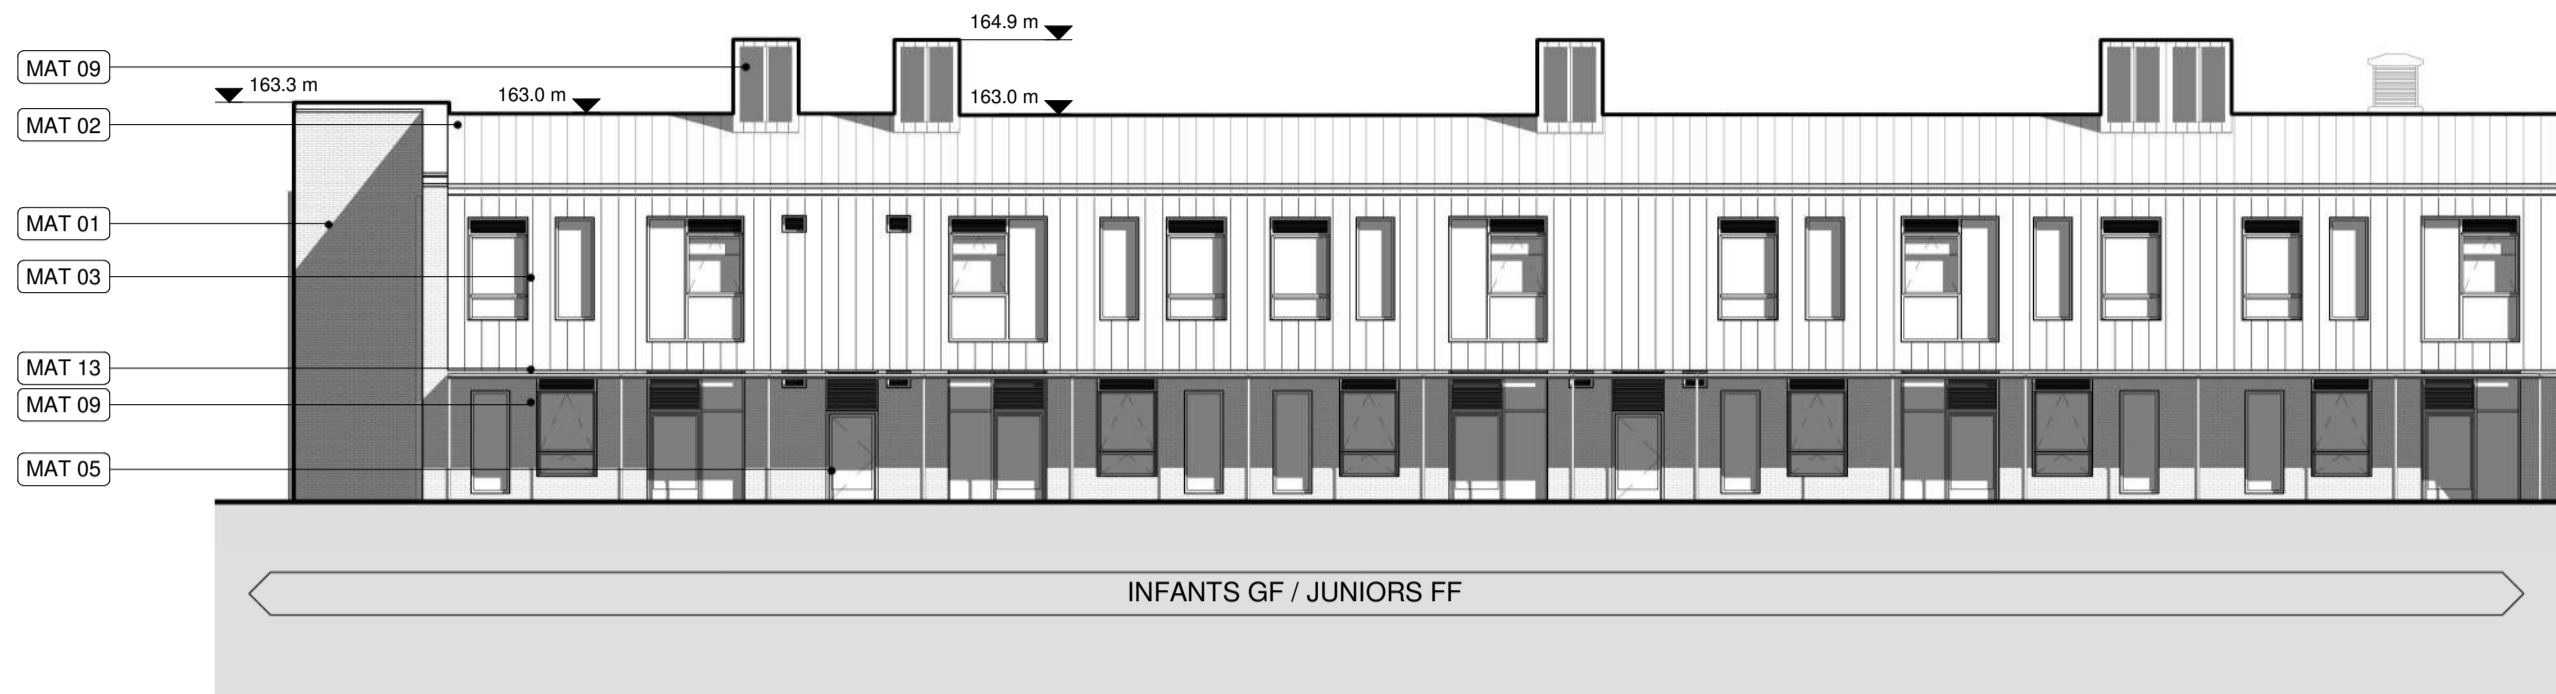


North Elevation 01 - Primary School 02202

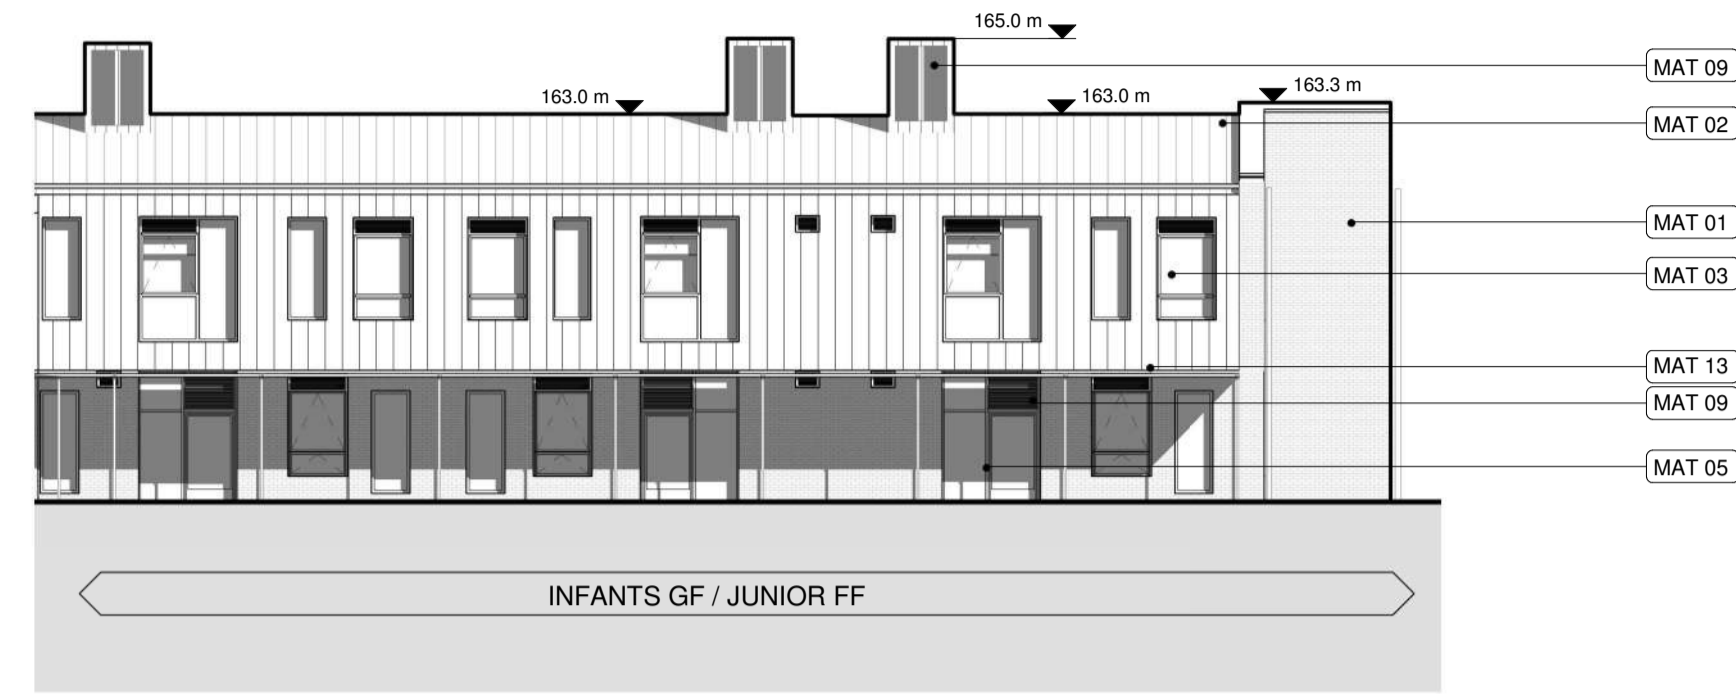


North Elevation 2 - Primary School 02202

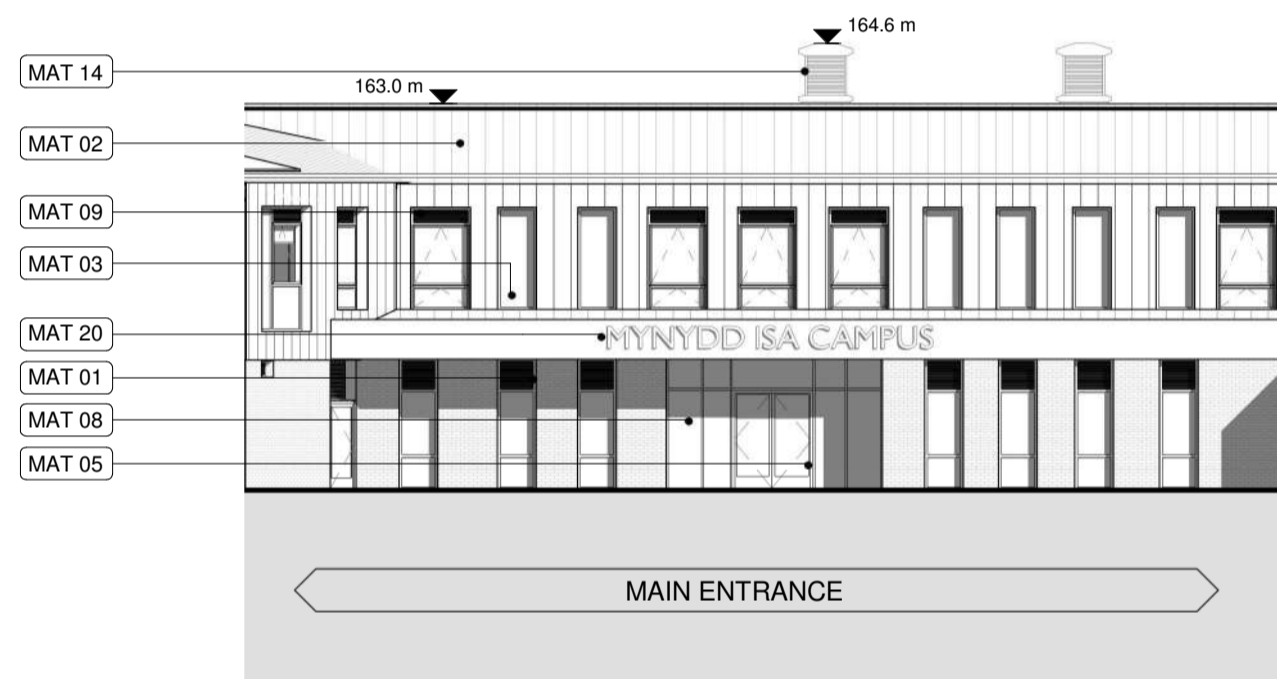


West Elevation 3 - Main Entrance 02202

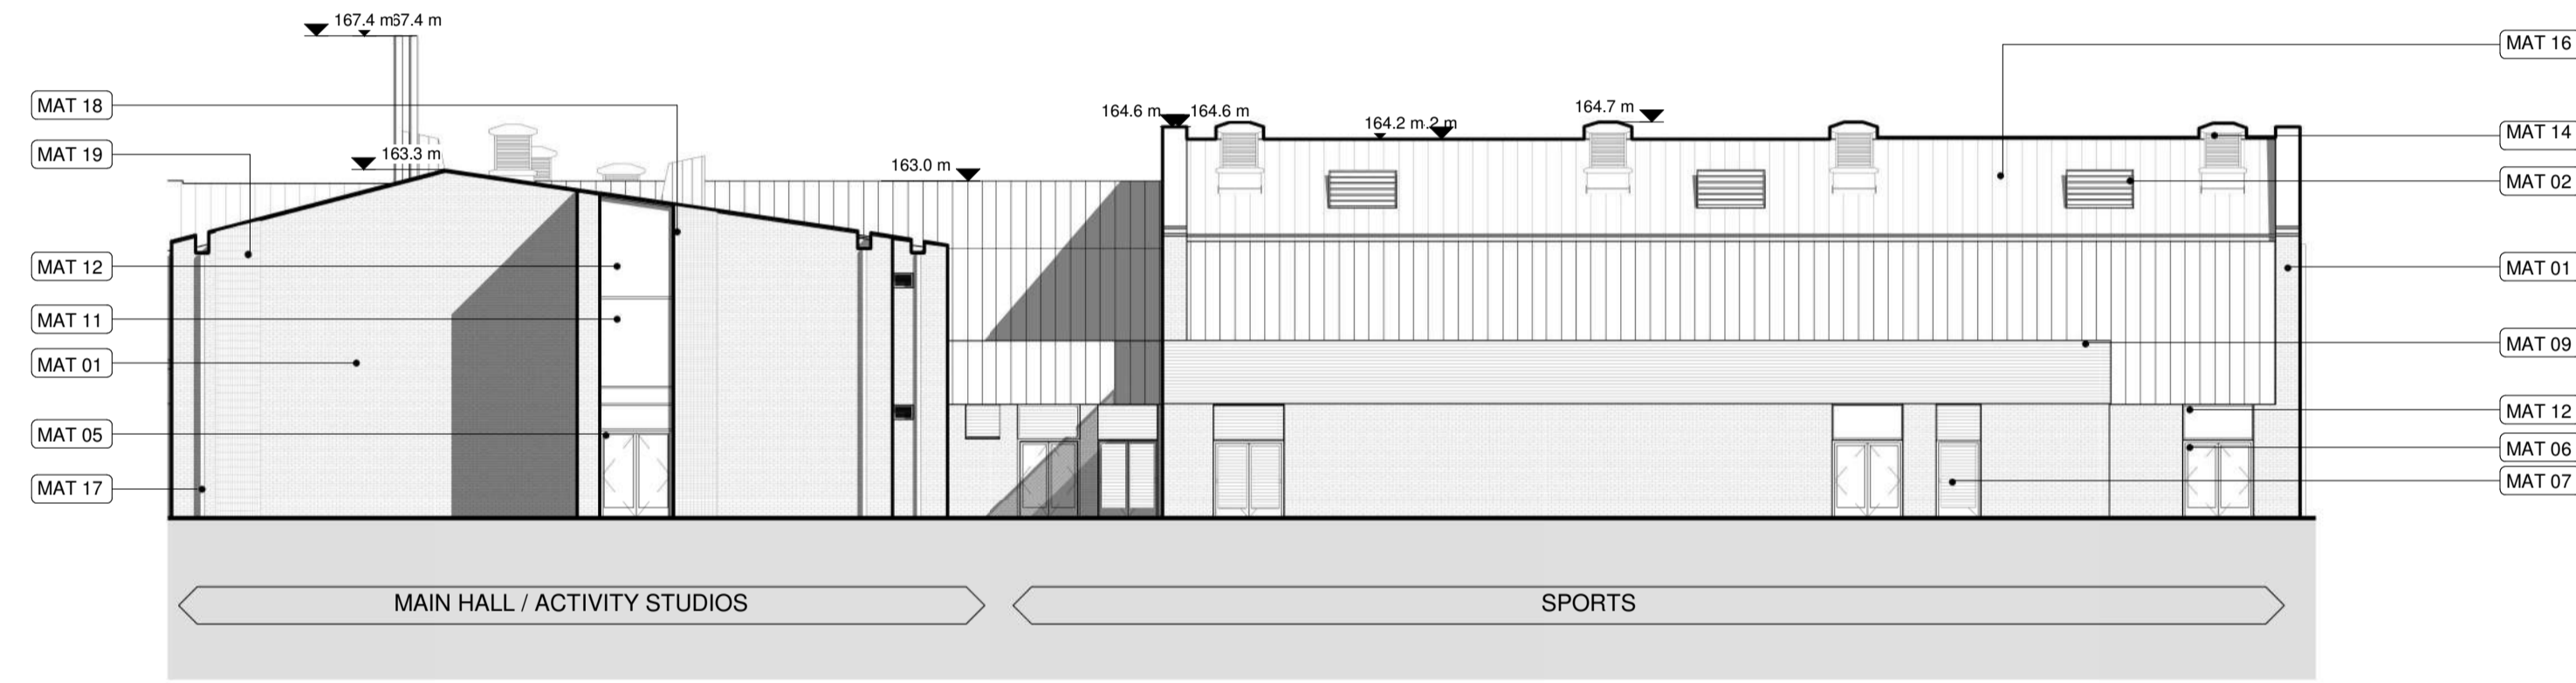


West Elevation 4 - Main Halls and Sports Halls 02202

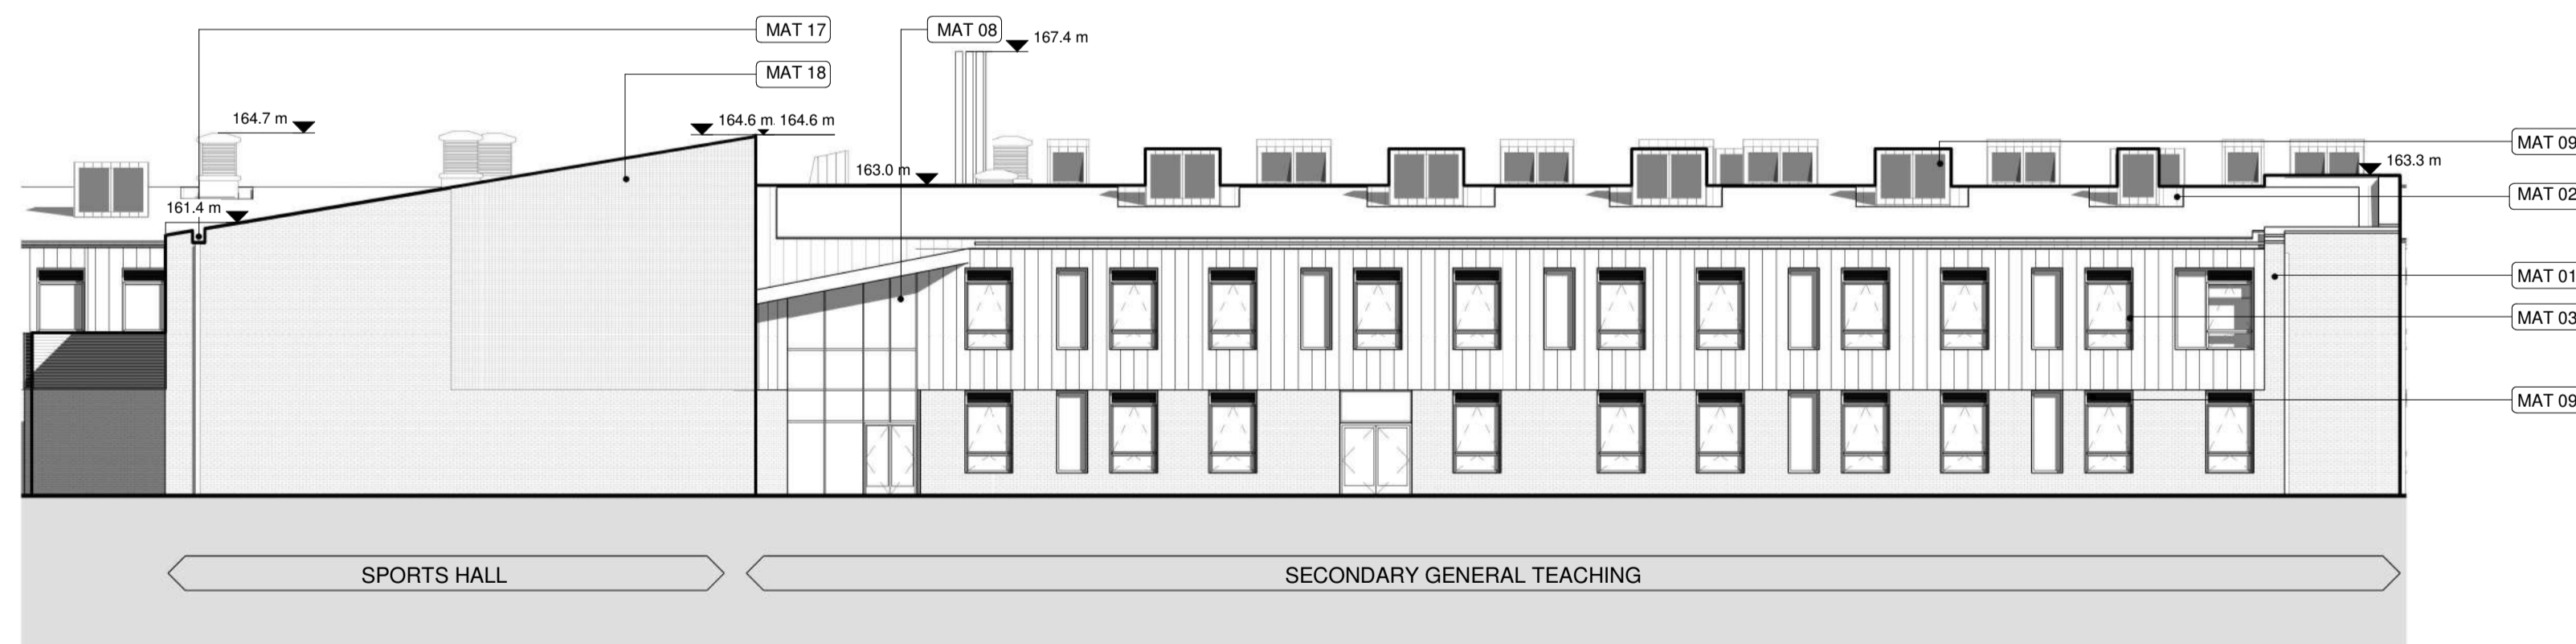


South Elevation 5 - Sports Hall and Secondary General Teaching 02202

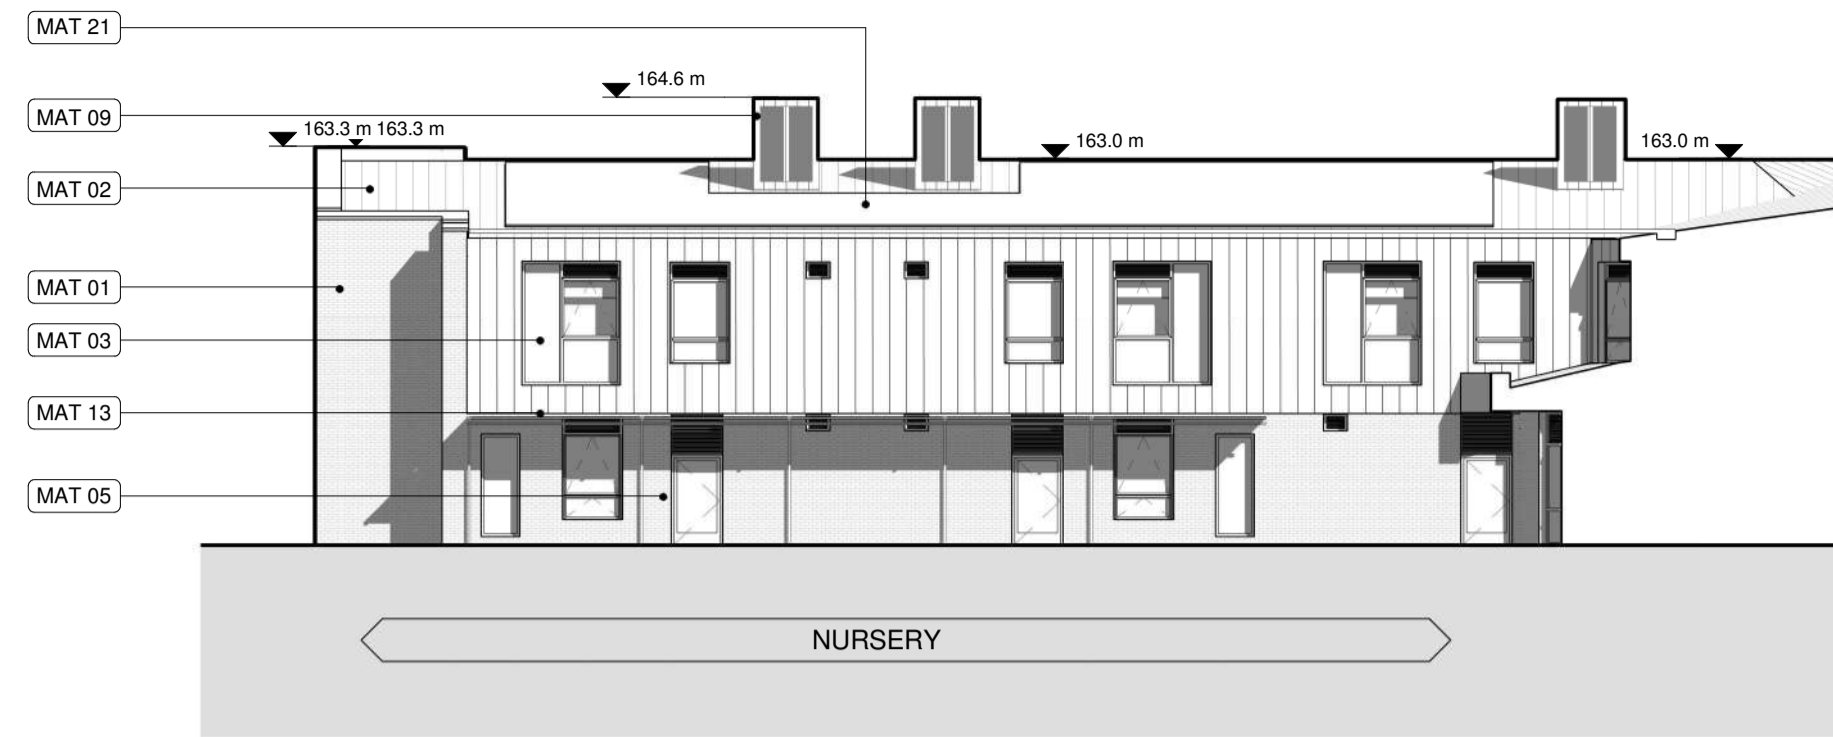


South Elevation 6 - Nursery 02203

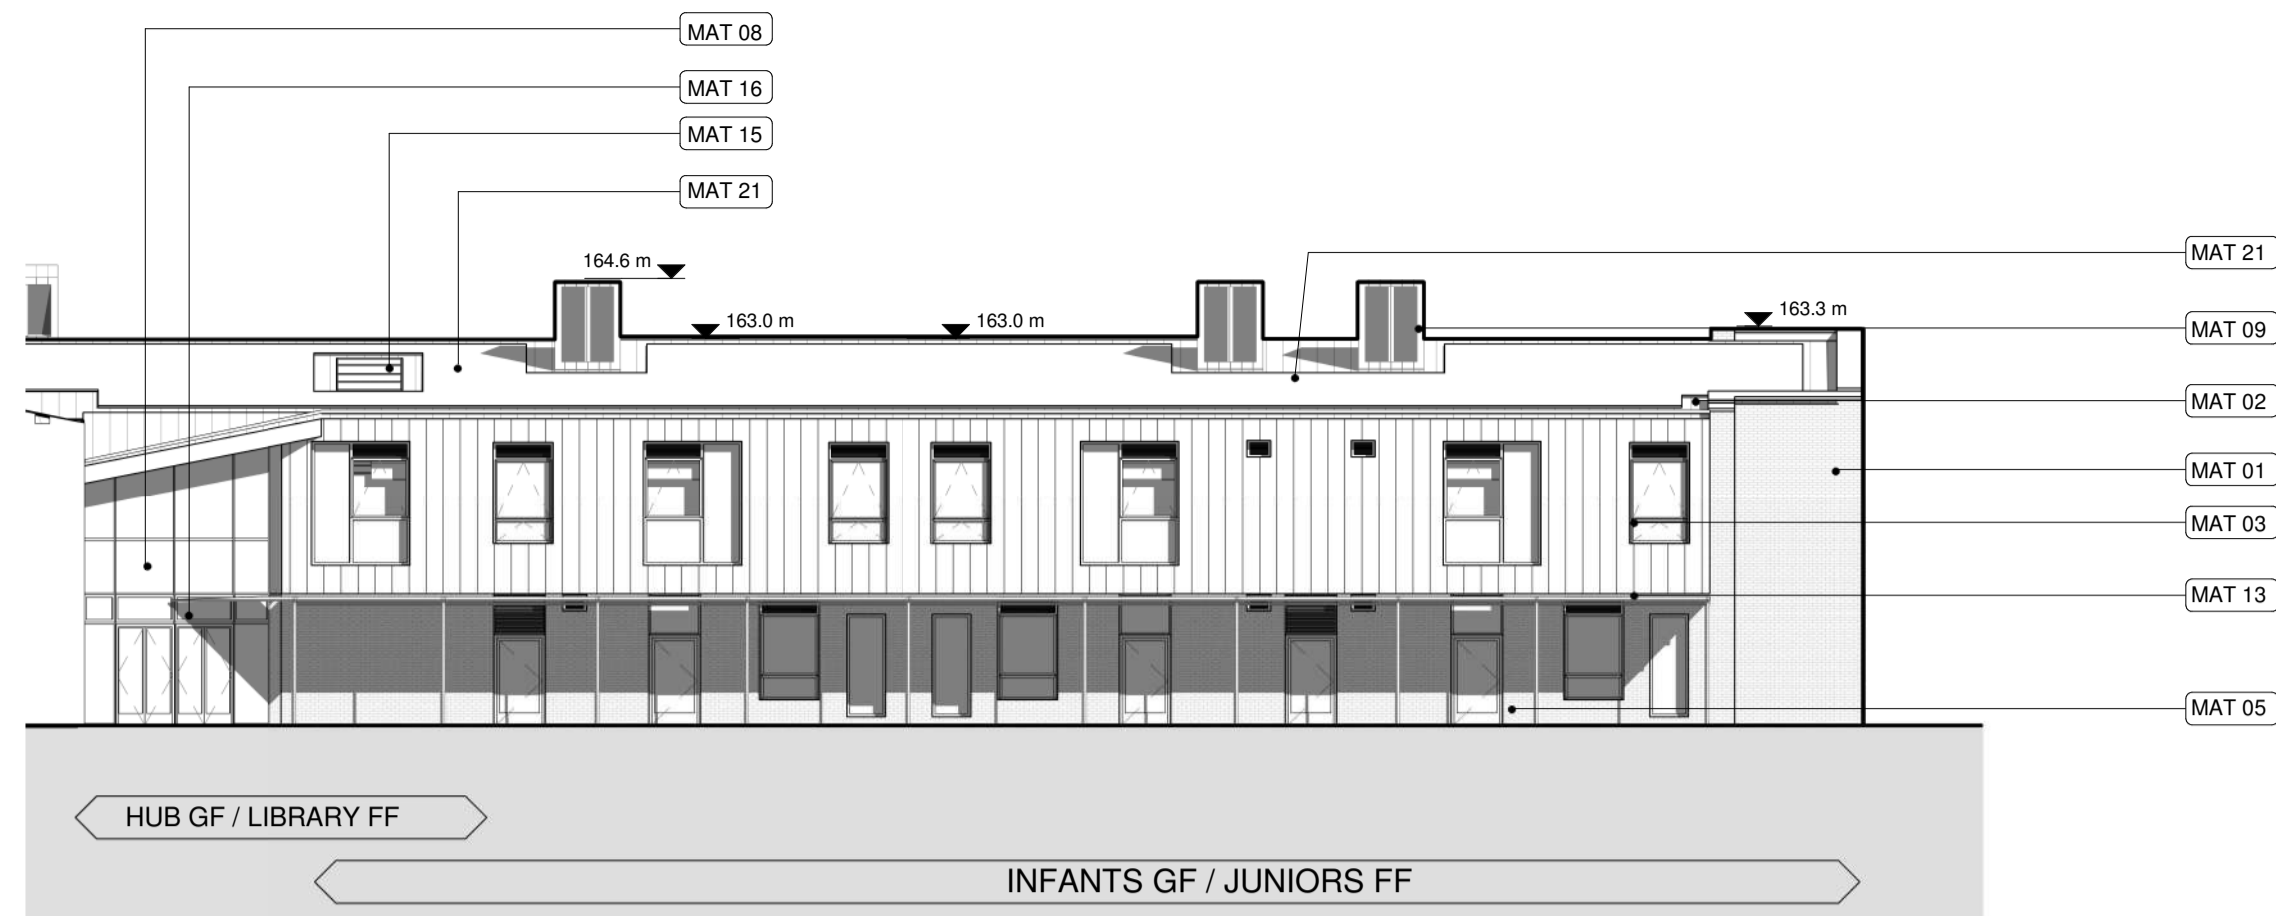


South Elevation 7 - Primary Courtyard 02203

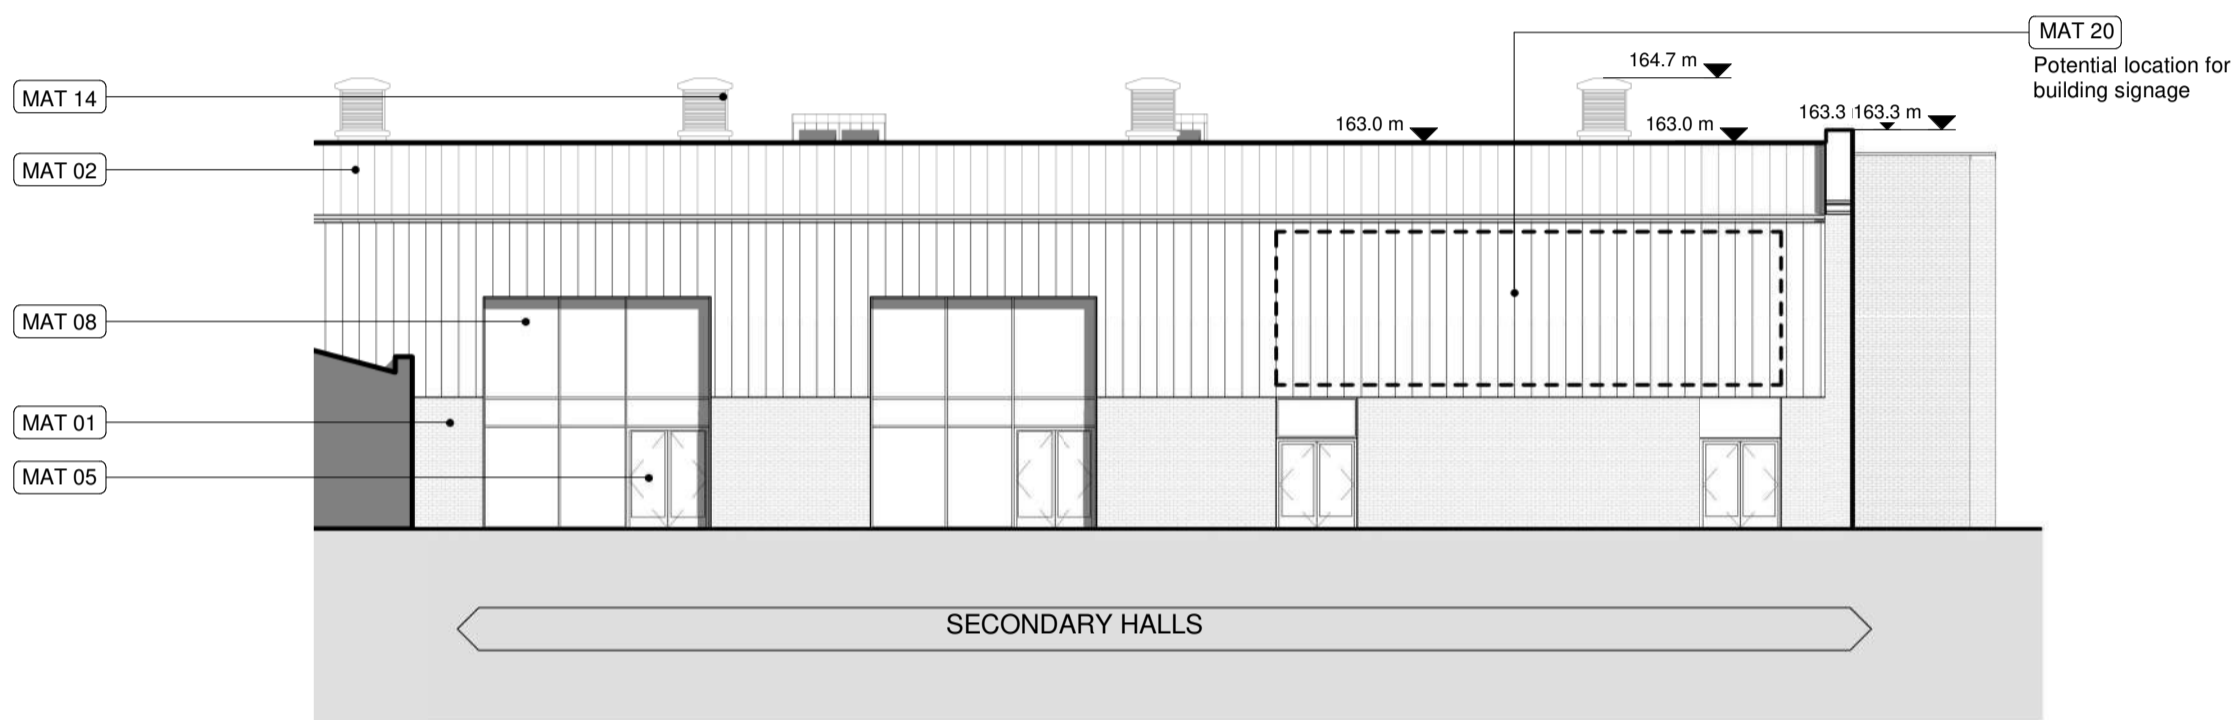


North Elevation 8 - Main Halls 02203

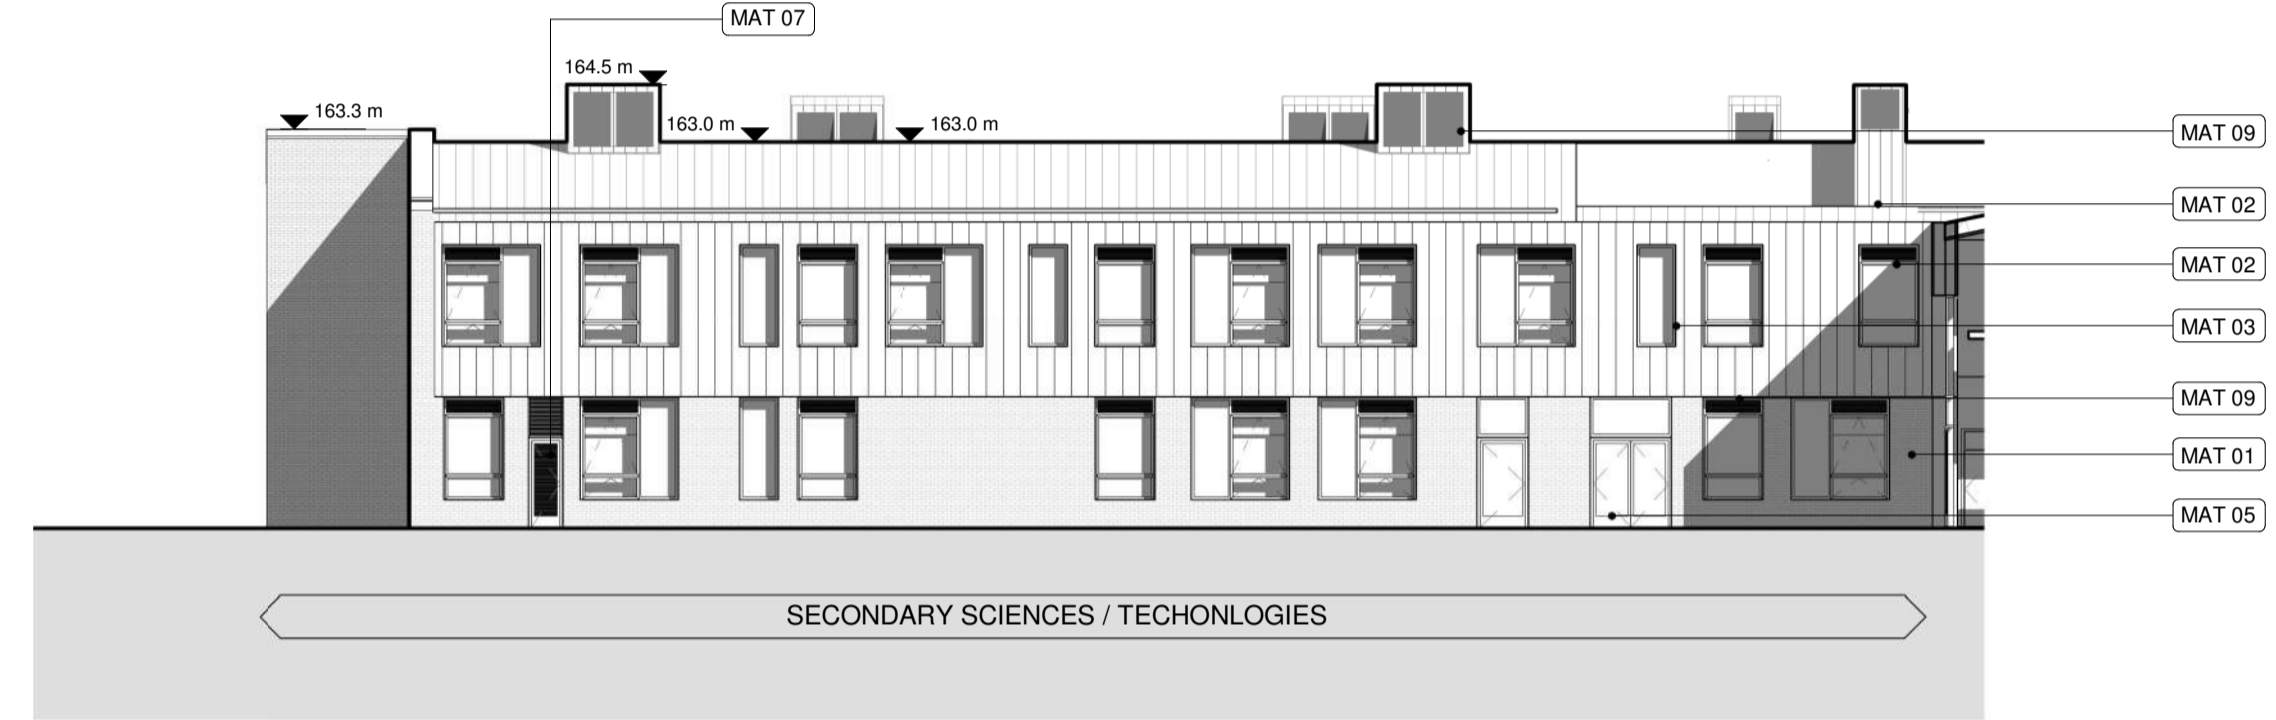


North Elevation 9 - Secondary Technology and Science 02203

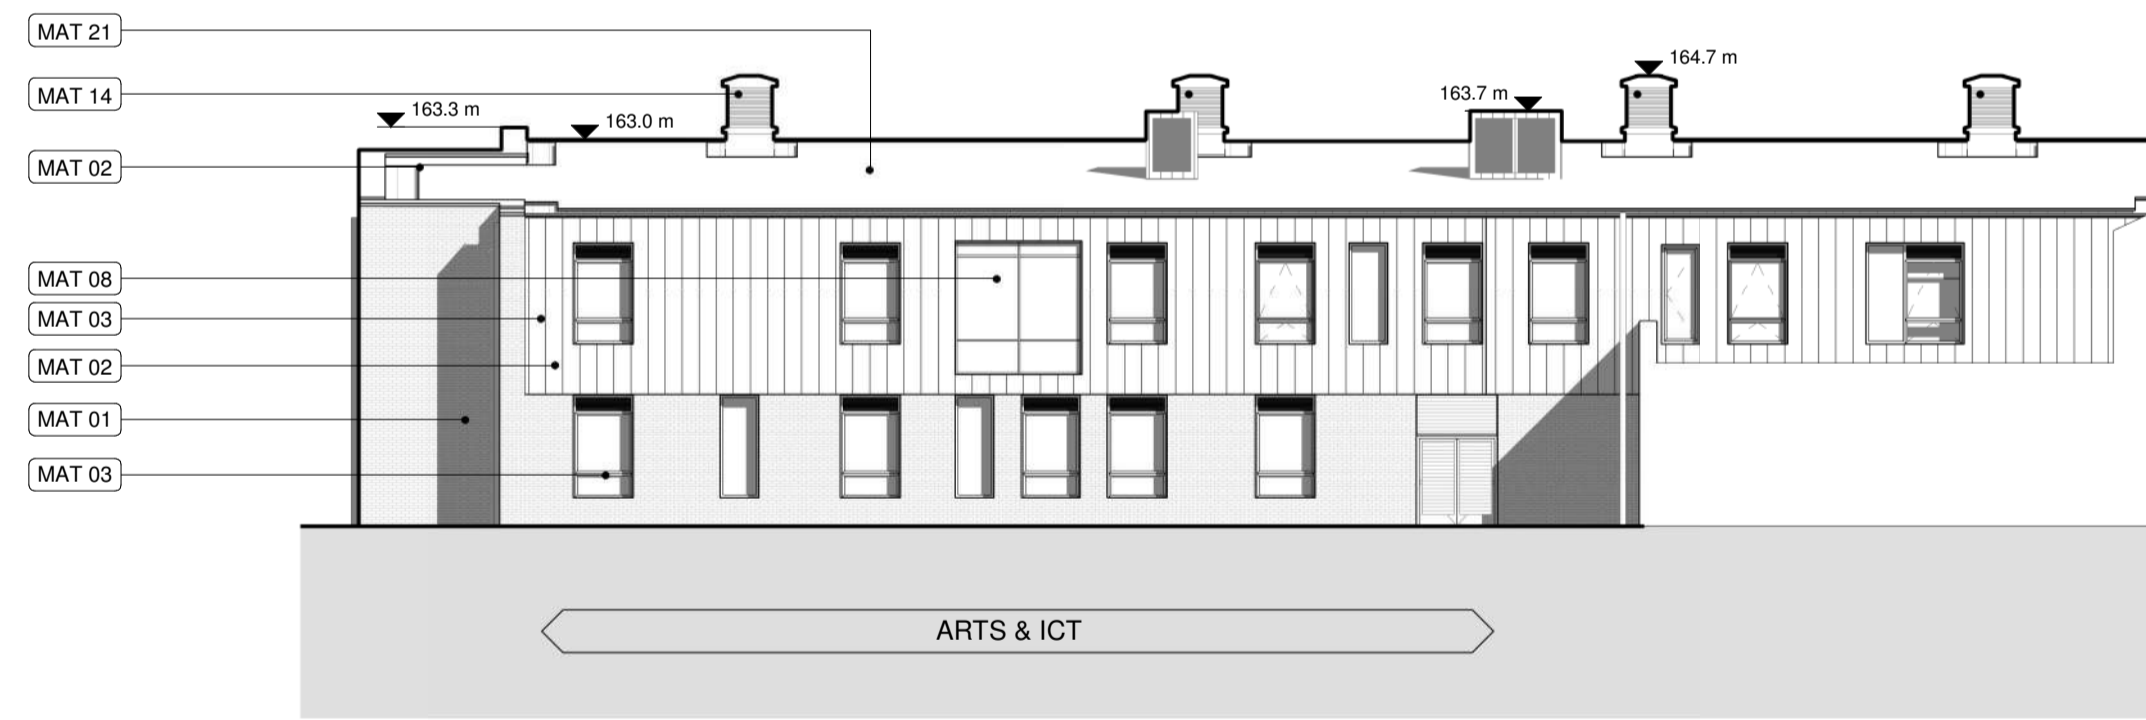


South Elevation 10 - Art and ICT 02203

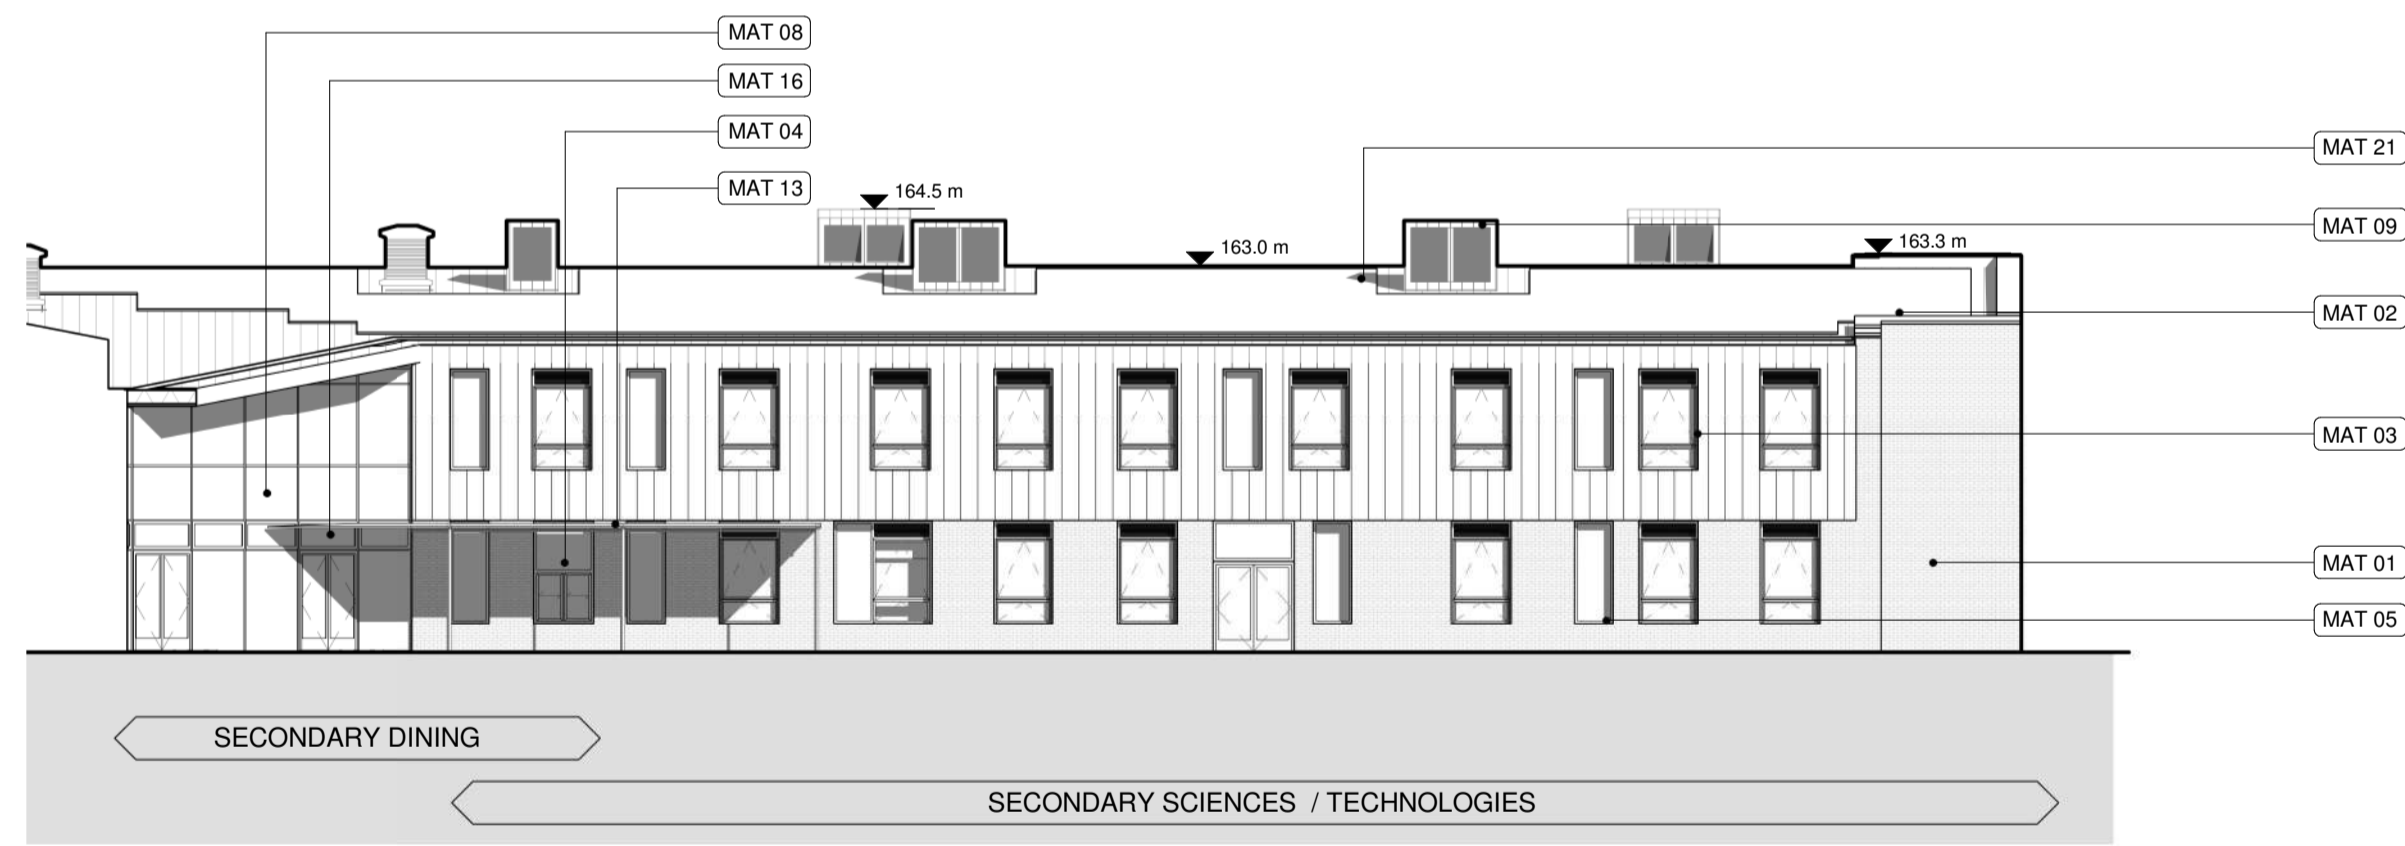


South Elevation 11 - Secondary Dining 02203

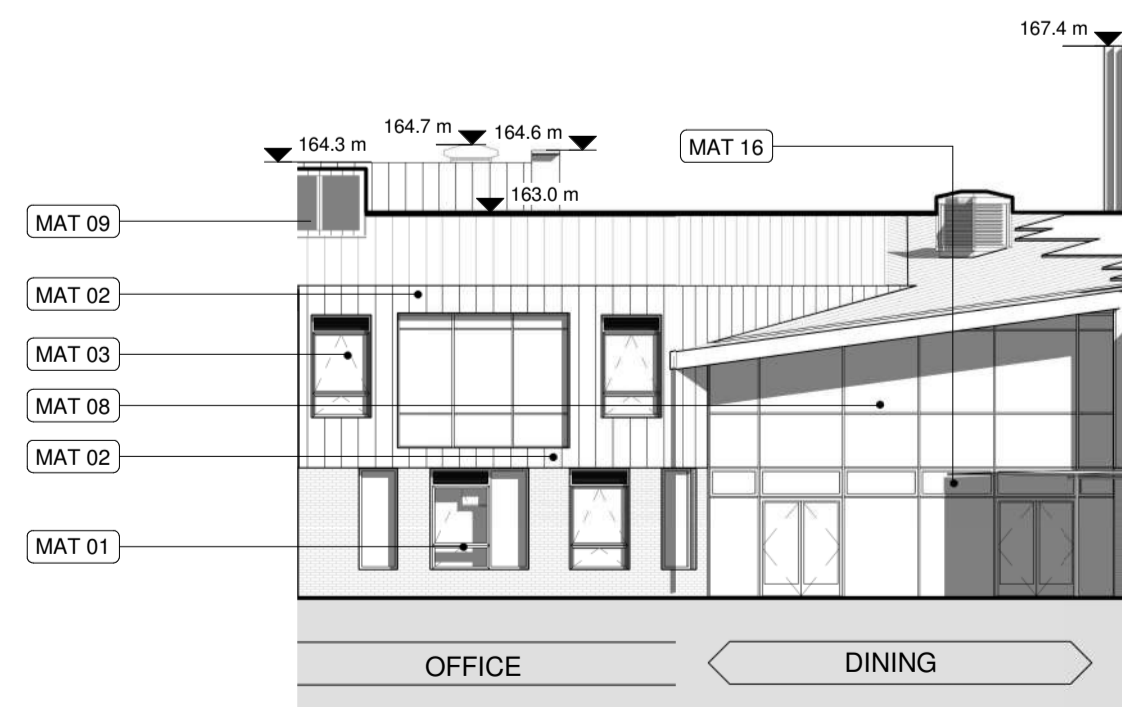

East Elevation 12 - Office 02203

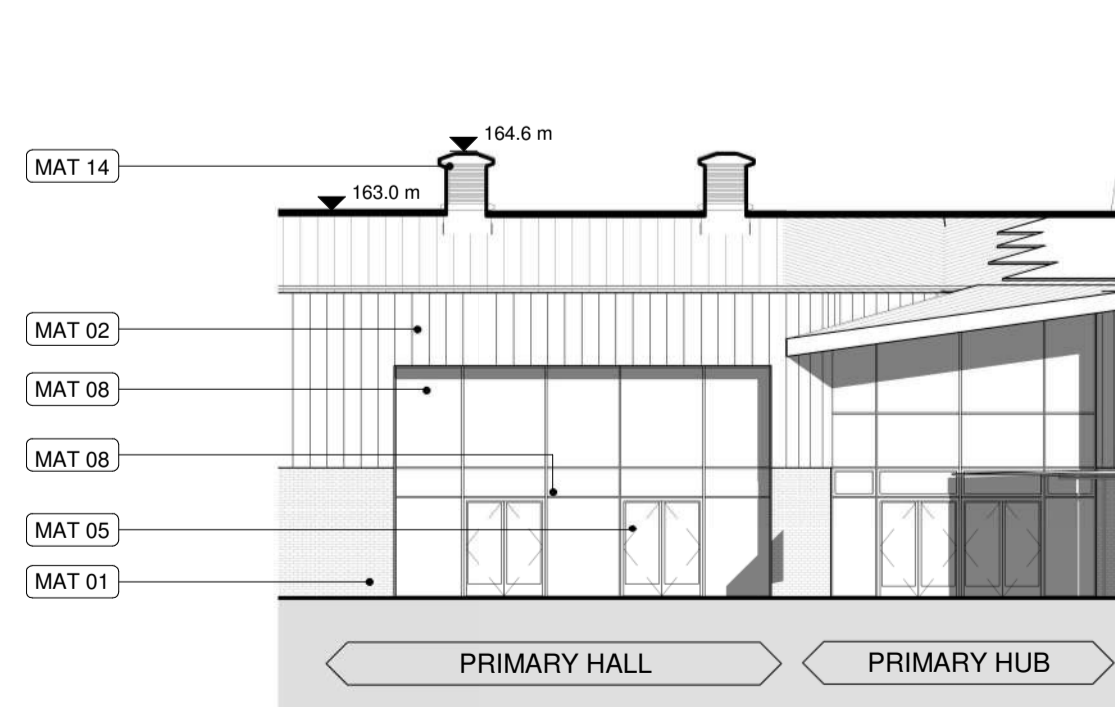

East Elevation 13 - Primary Hall 02203

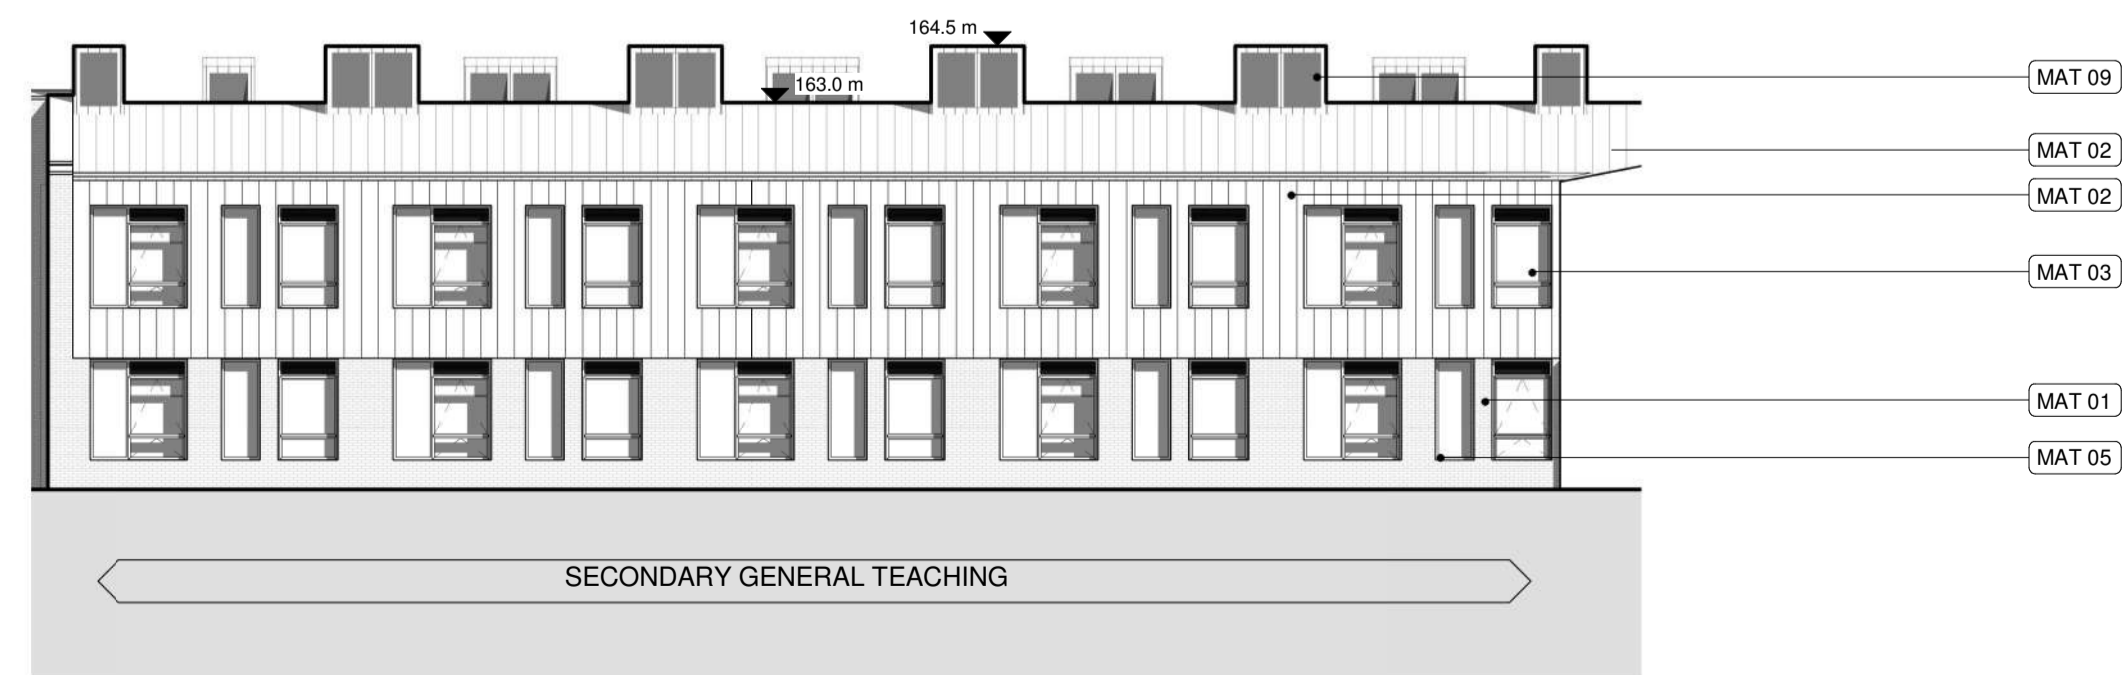

North Elevation 14 - Secondary General Teaching 02203

© COPYRIGHT
The copyright in this drawing is vested in Sheppard Robson and no license or assignment of any kind has been, or is, granted to any third party whether by provision of copies or originals or otherwise unless agreed in writing.


DO NOT SCALE FROM THIS DRAWING
The contractor shall check and verify all dimensions on site and report any discrepancies in writing to Sheppard Robson before proceeding work.

FOR ELECTRONIC DATA ISSUE
Electronic Data / drawings are issued as "read only" and should not be interrogated for measurement. All dimensions and levels should read, only from those values stated in text on the drawing.


Material Key

- Mat 01 – Facing Brickwork
- Mat 02 – Standing Seam
- Mat 03 – PPC aluminium window frame and glazing
- Mat 04 – PPC aluminium sliding window and glazing
- Mat 05 – PPC aluminium framed door and glazing
- Mat 06 – PPC aluminium solid door
- Mat 07 – PPC aluminium louvred door
- Mat 08 – PPC curtain walling and glazing
- Mat 09 – PPC aluminium louvres
- Mat 11 – Glazed Spandrel
- Mat 12 – Aluminium Spandrel
- Mat 13 – Glazed canopy and steel frame
- Mat 14 – Wind catcher with aluminium louvres
- Mat 15 – Rooflight
- Mat 16 – Glazed opening light
- Mat 17 – Galvanised rainwater downpipe
- Mat 18 – Stepped flemish bond brickwork
- Mat 19 – Stacked bond brickwork
- Mat 20 – Building Signage
- Mat 21 – PV Panels

| REV. | DATE | AMENDMENT |
|------|----------|---|
| P01 | 19/07/21 | Issued for Pre Application Consultation |

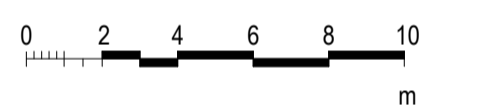

KEYPLAN

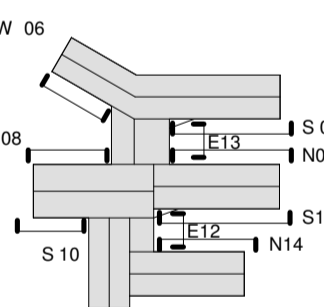

CLIENT

WEPCo
(Welsh Educational Partnership Company)



SHEPPARD ROBSON



27th Floor City Tower Piccadilly Plaza Manchester M1 4BT
T: +44 (0)161 233 8900 E: enquiries@sheppardrobson.com

PROJECT
Mynydd Isa Campus

| SCALE@A1 | DATE | ORIGINATOR | CHECKED | AUTHORISED |
|--------------|----------|------------|---------|------------|
| As Indicated | 19/07/21 | FG | SD | JJ |

Planning Internal Wing Elevations

| STATUS | PURPOSE FOR ISSUE | SR NO. |
|-------------|--------------------------------|--------|
| S2 | For Information | 6636 |
| DRAWING NO. | | REV. |
| FL0101 | SRA · XX · XX · DR · A · 02203 | P01 |

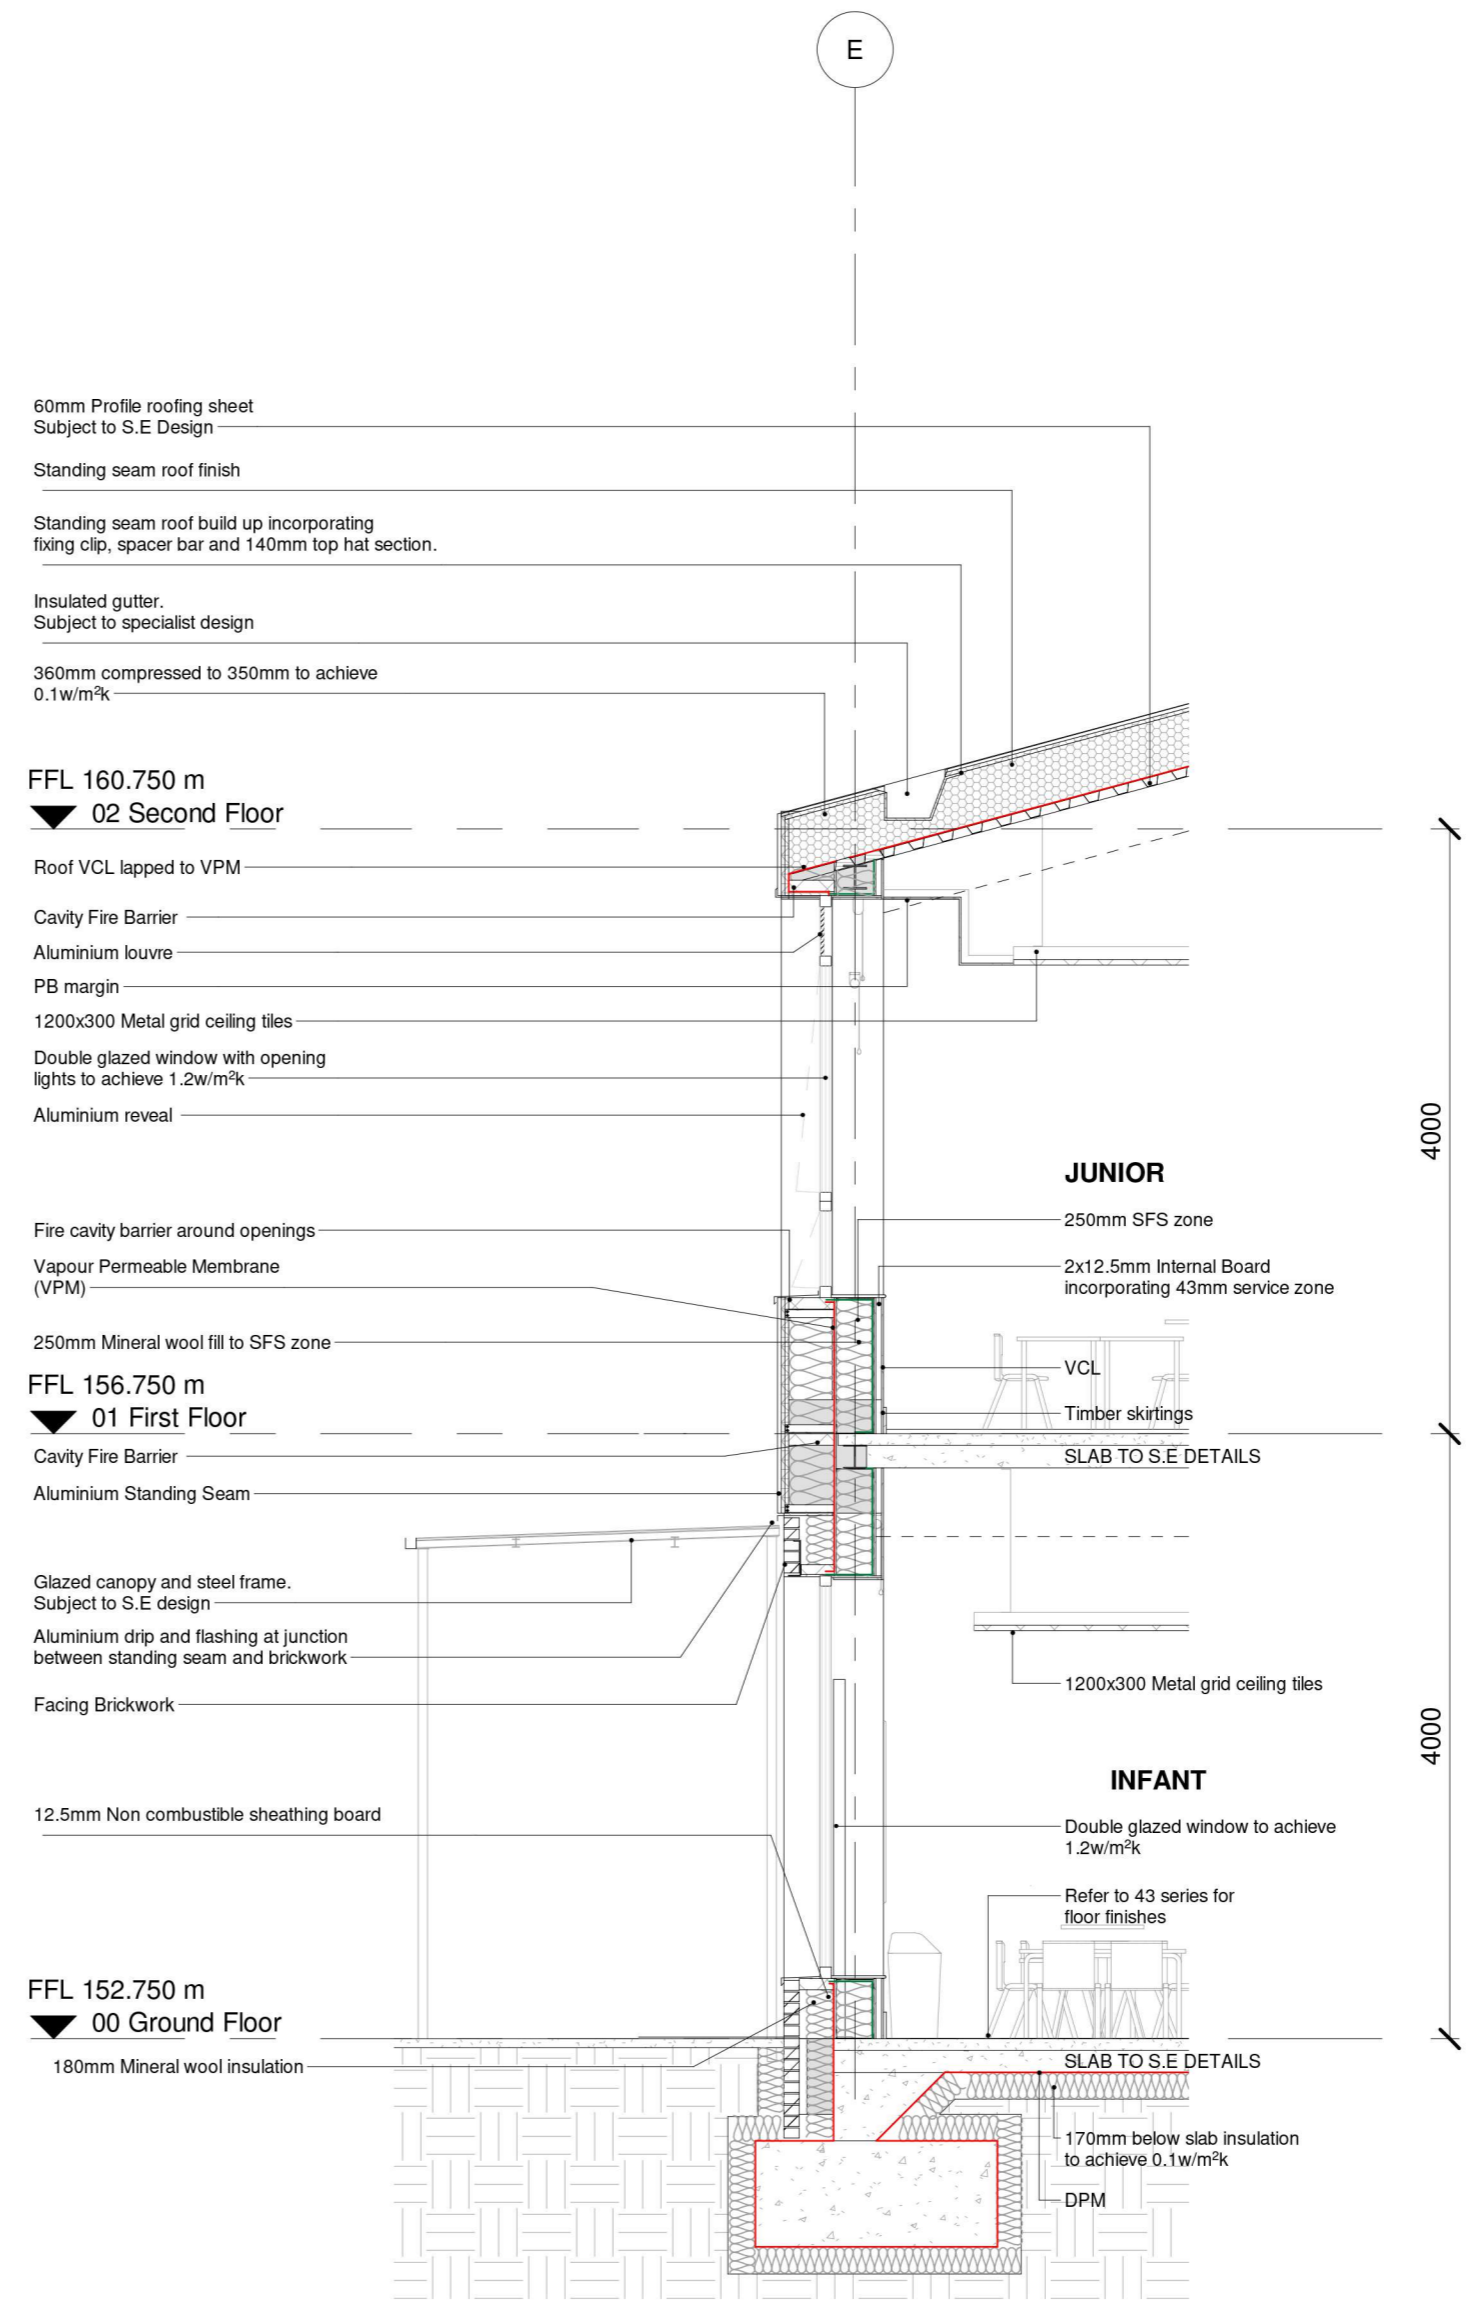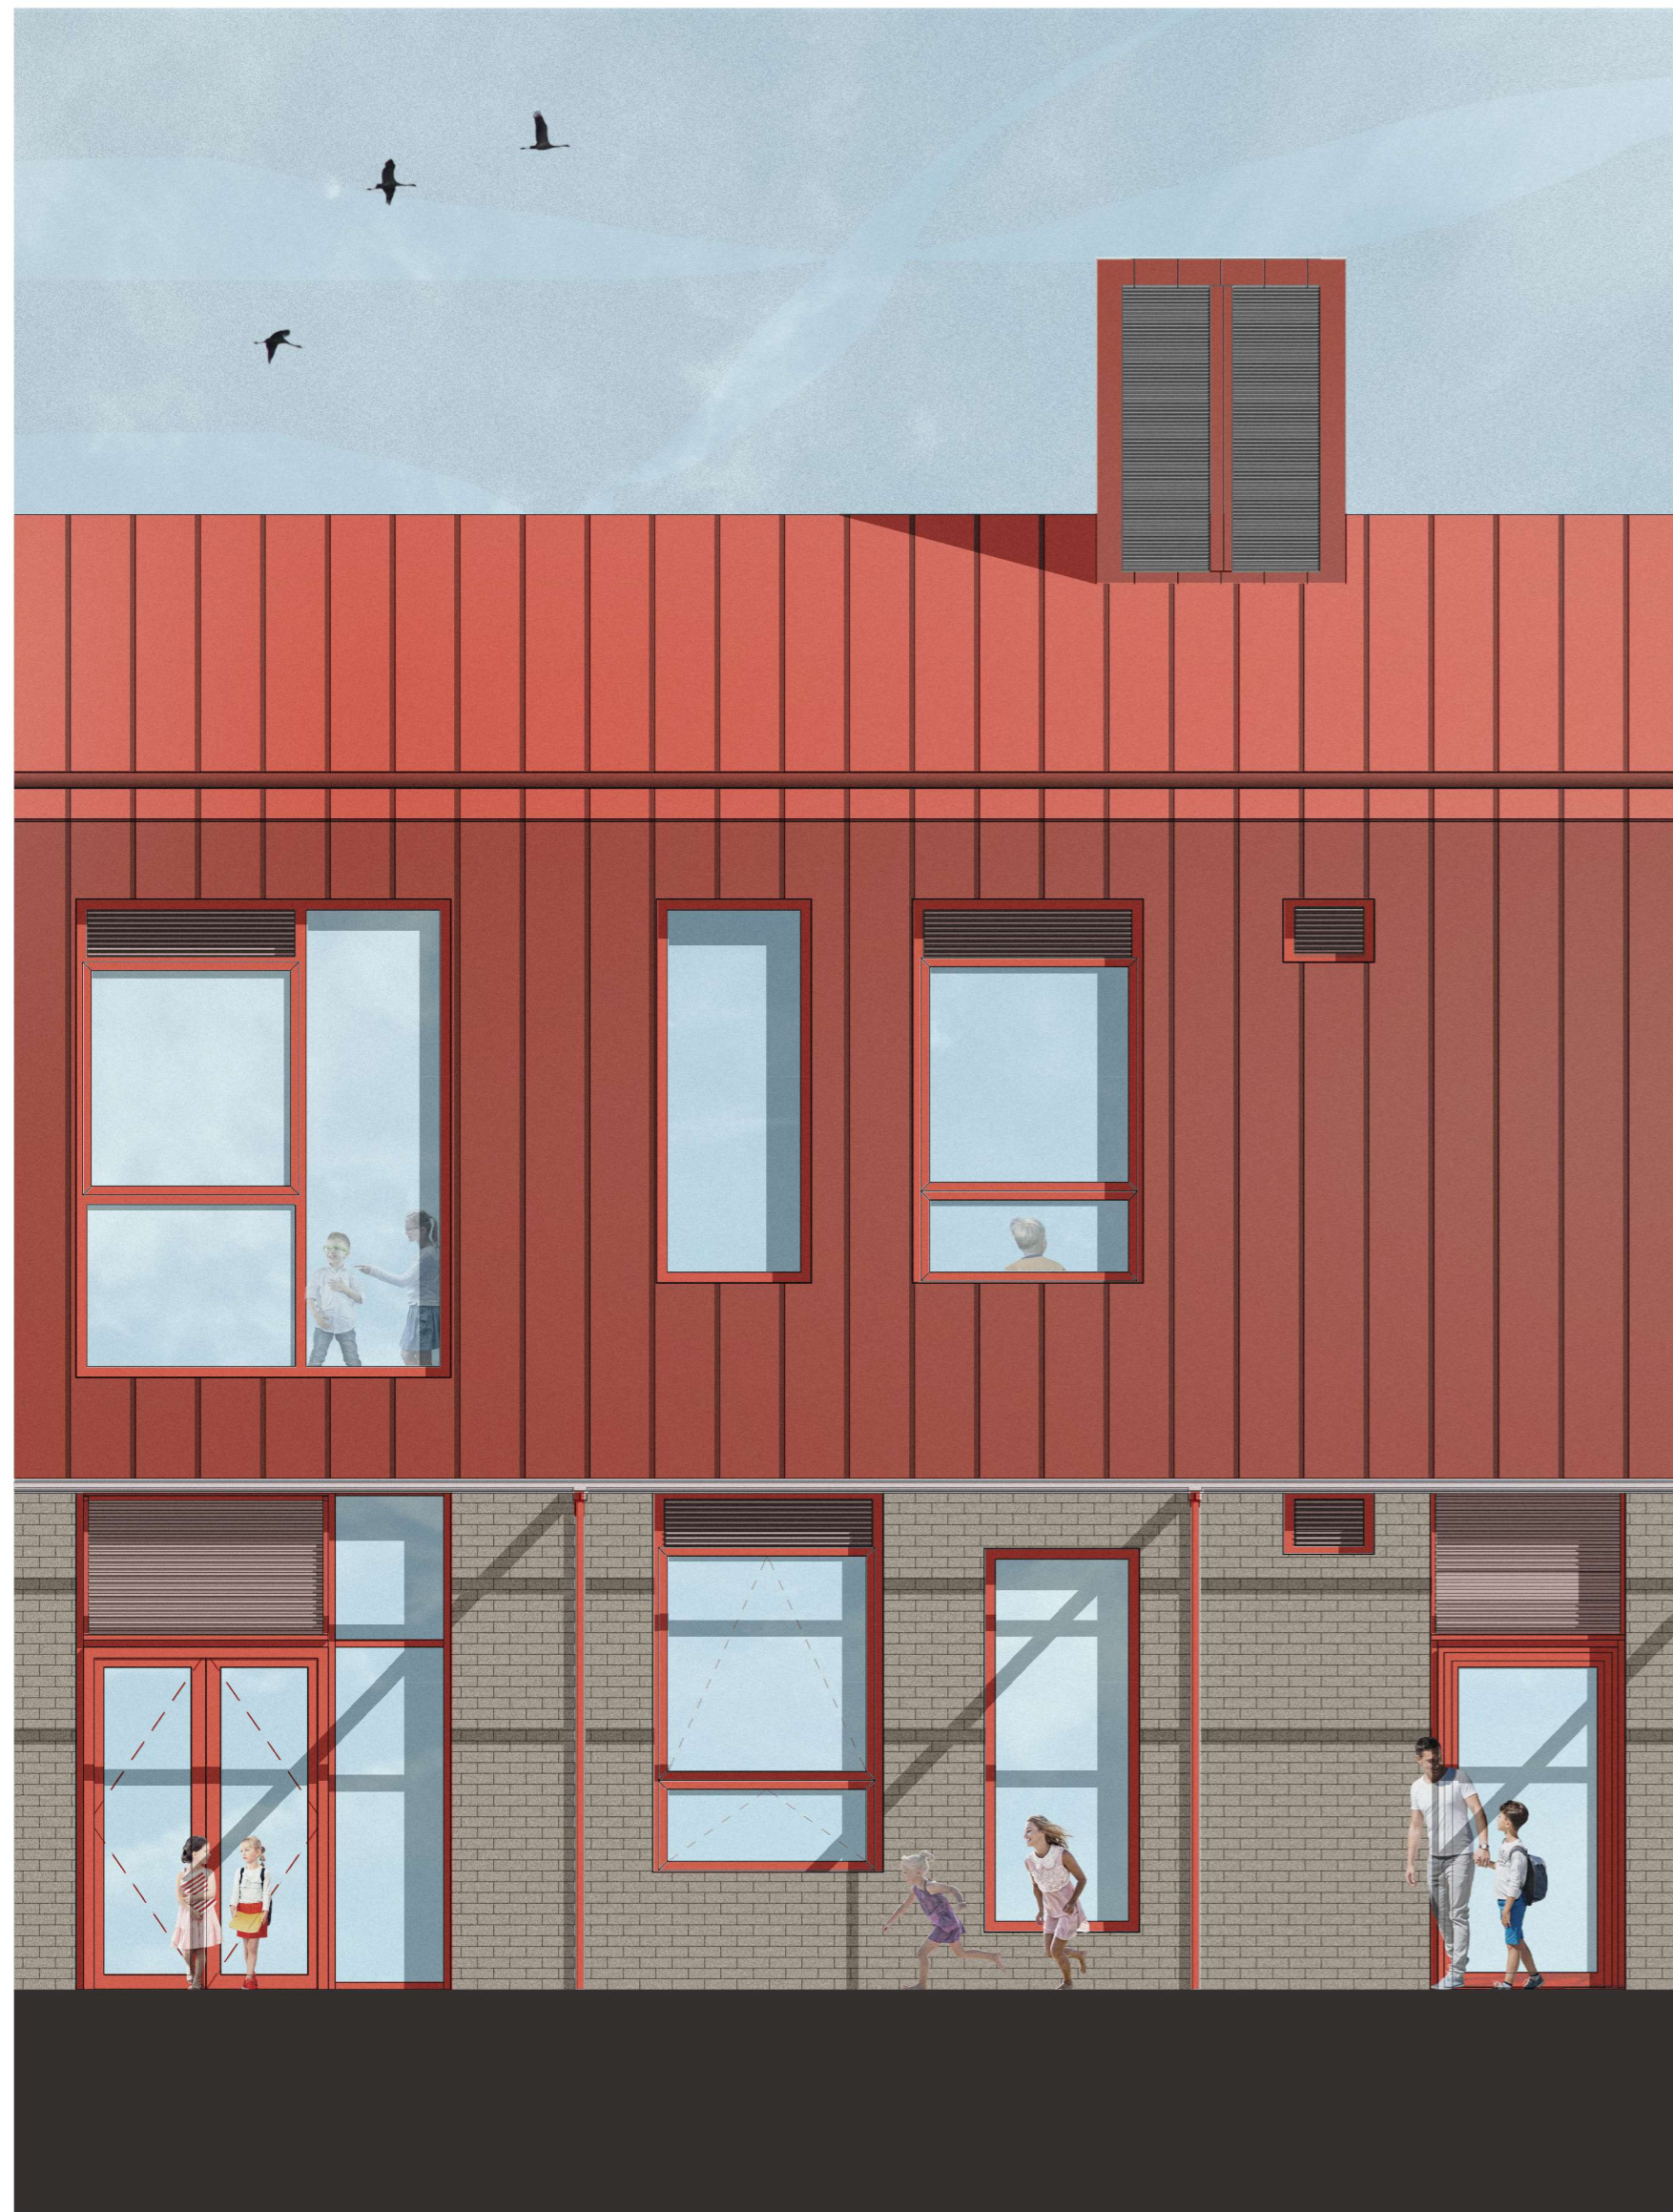

Primary School Strip Section
1 : 50


© COPYRIGHT
The copyright in this drawing is vested in Sheppard Robson and no license or assignment of any kind has been, or is, granted to any third party whether by provision of copies or originals or otherwise unless agreed in writing.

DO NOT SCALE FROM THIS DRAWING
The contractor shall check and verify all dimensions on site and report any discrepancies in writing to Sheppard Robson before proceeding work

FOR ELECTRONIC DATA ISSUE
Electronic Data / drawings are issued as "read only" and should not be interrogated for measurement. All dimensions and levels should read, only from those values stated in text on the drawing.

| REV. | DATE | AMENDMENT |
|------|----------|---|
| P01 | 19/07/21 | Issued for Pre Application Consultation |

KEYPLAN

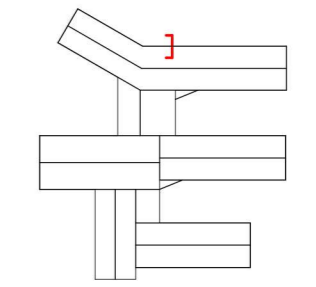

CLIENT

WEPCo

SHEPPARD ROBSON

27th Floor City Tower Piccadilly Plaza Manchester M1 4BT
T: +44 (0)161 233 8900 E: enquiries@sheppardrobson.com

PROJECT
Mynydd Isa Campus

| SCALE@A2 | DATE | ORIGINATOR | CHECKED | AUTHORISED |
|----------|----------|------------|---------|------------|
| 1 : 50 | 19/07/21 | KH | SD | JJ |

Typical Bay Elevation and Strip Section - Primary School

| STATUS | PURPOSE FOR ISSUE | SR NO. |
|--------------------------------------|------------------------|-------------|
| S2 | For Information | 6636 |
| DRAWING NO. | REV. | |
| FL0101 - SRA-XX-XX-DR-A-02250 | P01 | |


© COPYRIGHT
 The copyright in this drawing is vested in Sheppard Robson and no license or assignment of any kind has been, or is, granted to any third party whether by provision of copies or originals or otherwise unless agreed in writing.

DO NOT SCALE FROM THIS DRAWING
 The contractor shall check and verify all dimensions on site and report any discrepancies in writing to Sheppard Robson before proceeding work.

FOR ELECTRONIC DATA ISSUE
 Electronic Data / drawings are issued as "read only" and should not be interrogated for measurement. All dimensions and levels should read, only from those values stated in text on the drawing.




Main Entrance Bay Study

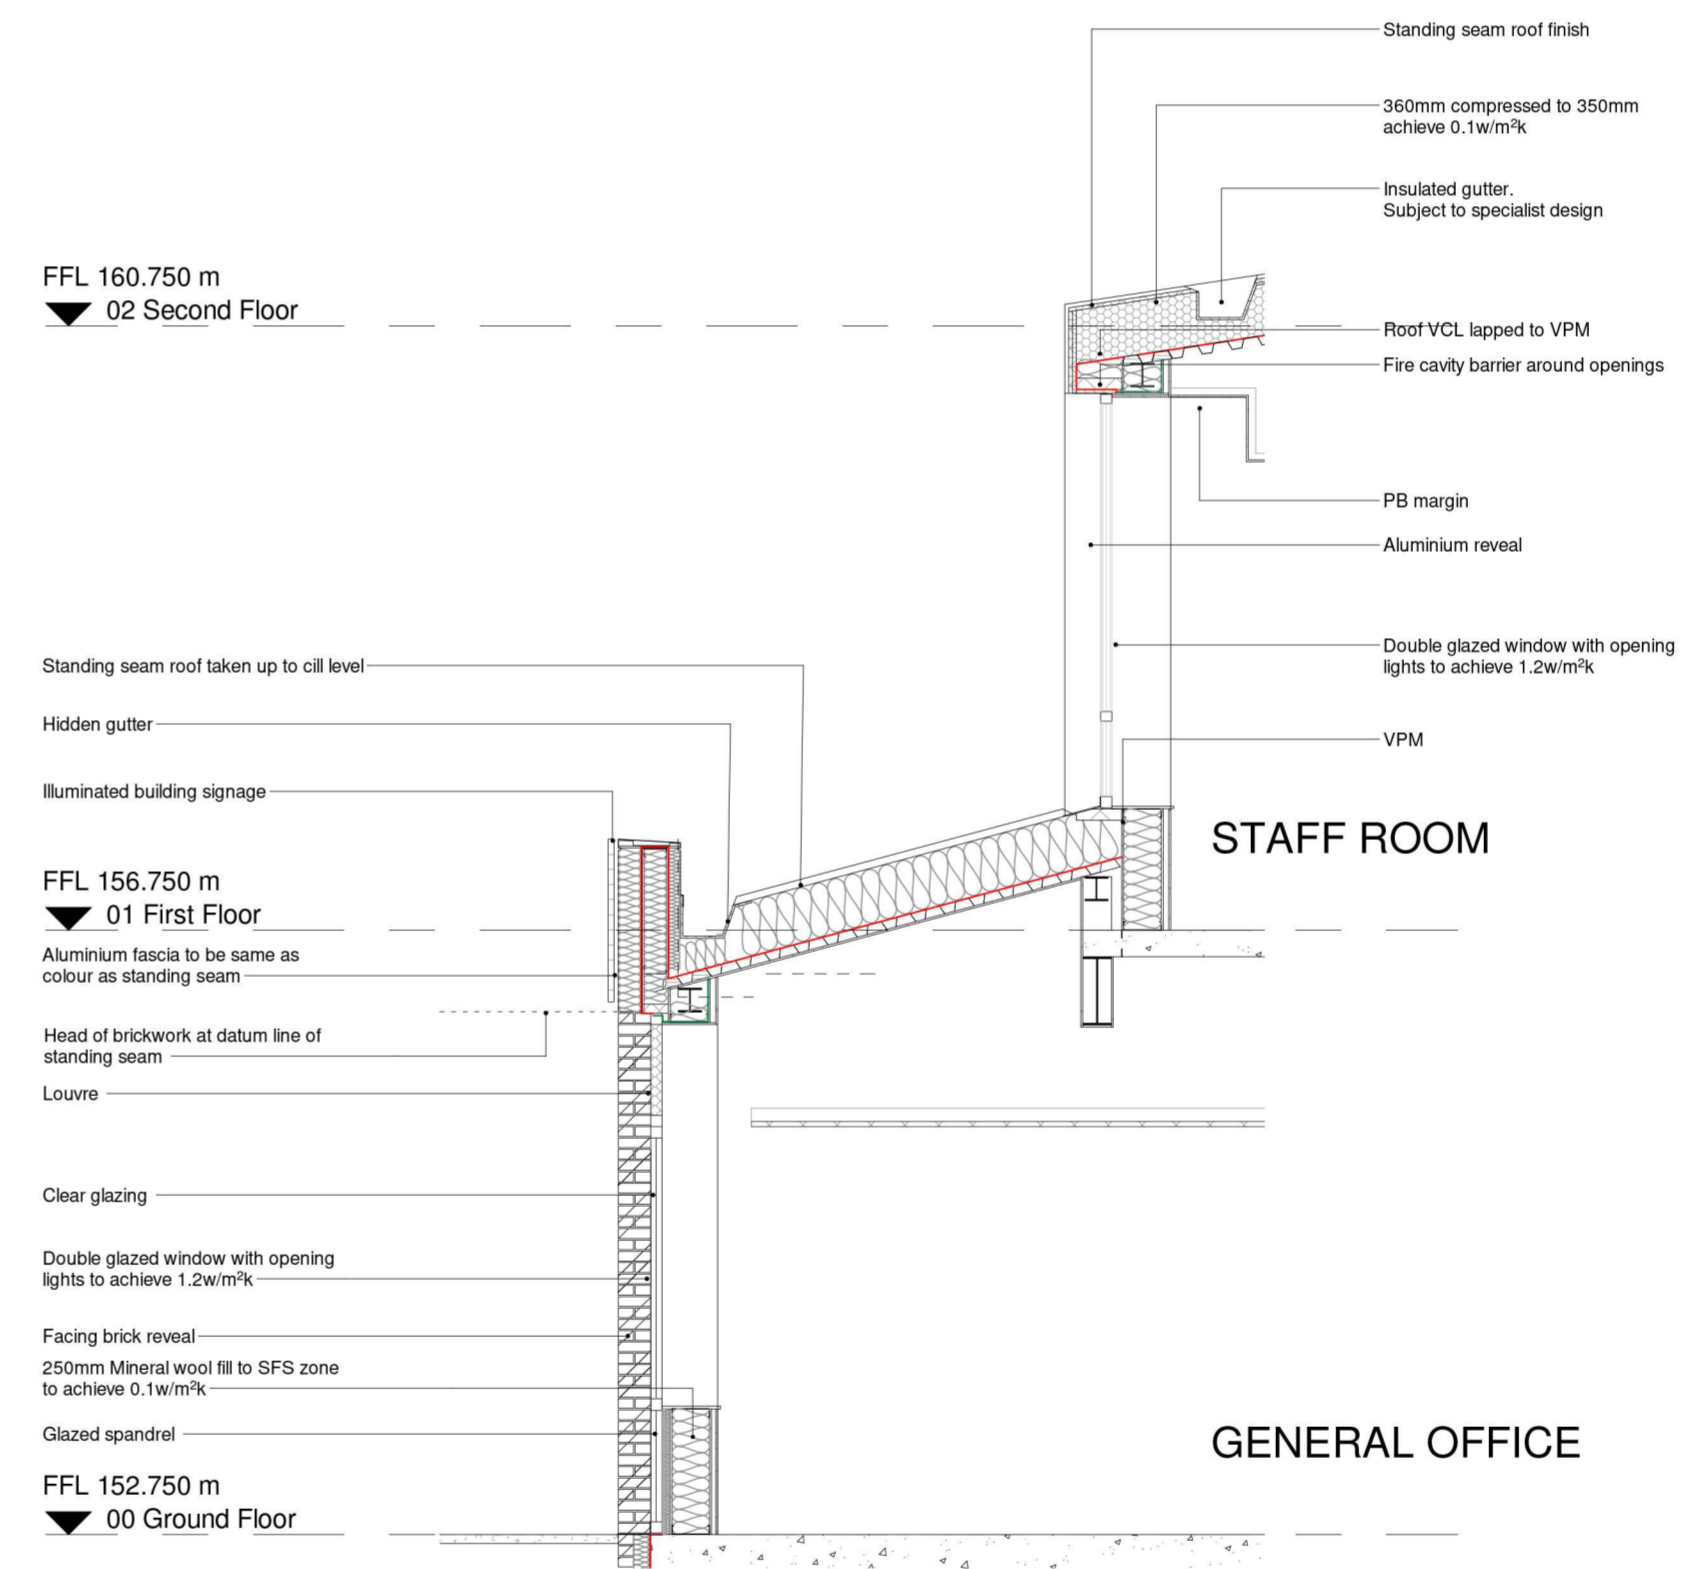

Section through general office and staff room
 1 : 50

| REV. | DATE | AMENDMENT |
|------|----------|---|
| P01 | 19/07/21 | Issued for Pre Application Consultation |

KEYPLAN

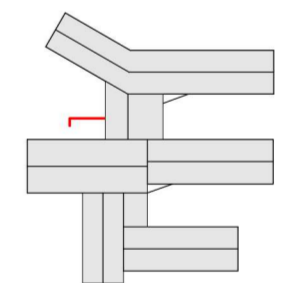

CLIENT

WEPCo
 (Welsh Educational Partnership Company)



SHEPPARD ROBSON

27th Floor City Tower Piccadilly Plaza Manchester M1 4BT
 T: +44 (0)161 233 8900 E: enquiries@sheppardrobson.com

PROJECT
Mynydd Isa Campus

| SCALE@A1 | DATE | ORIGINATOR | CHECKED | AUTHORISED |
|----------|----------|------------|---------|------------|
| 1 : 50 | 19/07/21 | KH | SD | JJ |

Typical Bay Elevation and Strip Section - Main Entrance

| STATUS | PURPOSE FOR ISSUE | SR NO. |
|---------------|---------------------------------------|-------------|
| S2 | For Information | 6636 |
| DRAWING NO. | REV. | |
| FL0101 | SRA · XX · XX · DR · A · 02251 | P01 |


© COPYRIGHT
The copyright in this drawing is vested in Sheppard Robson and no license or assignment of any kind has been, or is, granted to any third party whether by provision of copies or originals or otherwise unless agreed in writing.

DO NOT SCALE FROM THIS DRAWING
The contractor shall check and verify all dimensions on site and report any discrepancies in writing to Sheppard Robson before proceeding work

FOR ELECTRONIC DATA ISSUE
Electronic Data / drawings are issued as "read only" and should not be interrogated for measurement. All dimensions and levels should read, only from those values stated in text on the drawing.




Secondary Dining Bay Study

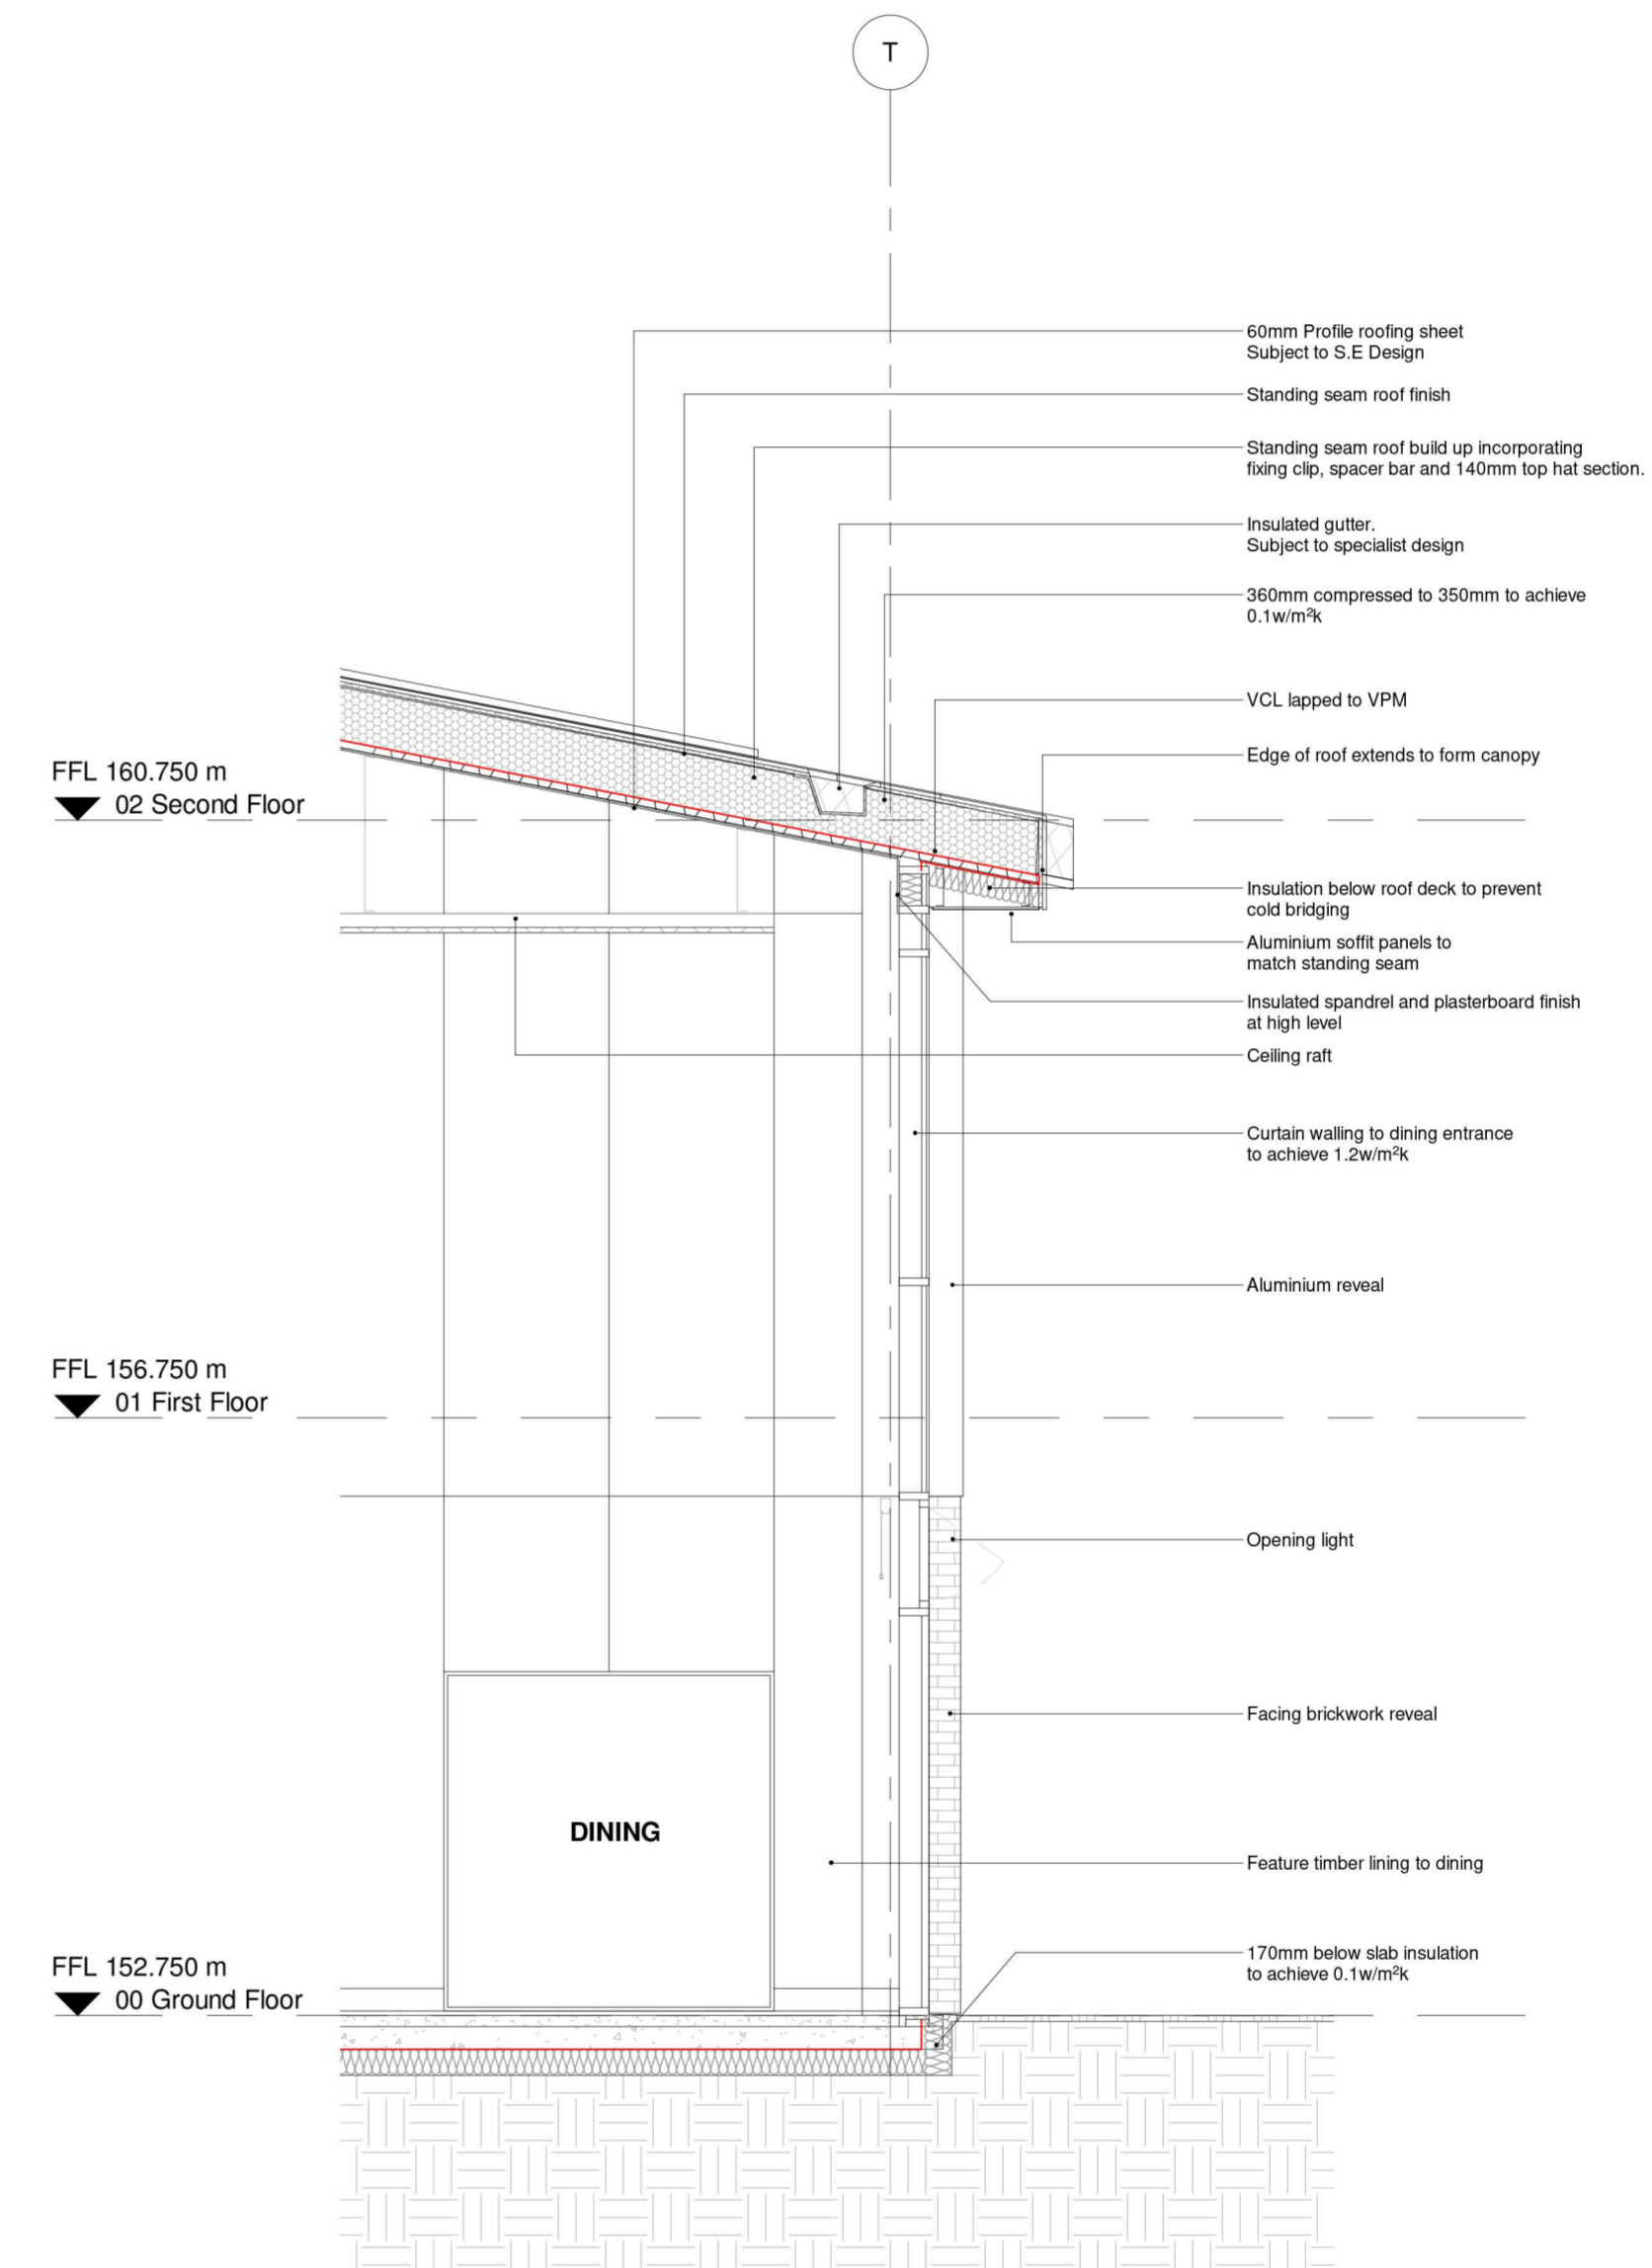

Secondary Dining Detail Strip Section
1 : 50

| REV. | DATE | AMENDMENT |
|------|----------|---|
| P01 | 19/07/21 | Issued for Pre Application Consultation |

KEYPLAN

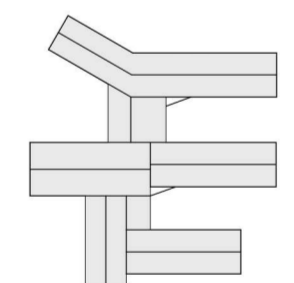

CLIENT

WEPCo
(Welsh Educational Partnership Company)



SHEPPARD ROBSON

27th Floor City Tower Piccadilly Plaza Manchester M1 4BT
T: +44 (0)161 233 8900 E: enquiries@sheppardrobson.com

PROJECT
Mynydd Isa Campus

| SCALE@A1 | DATE | ORIGINATOR | CHECKED | AUTHORISED |
|----------|----------|------------|---------|------------|
| 1 : 50 | 19/07/21 | KH | SD | JJ |

Typical Bay Elevation and Strip Section - Secondary Dining

| STATUS | PURPOSE FOR ISSUE | SR NO. |
|---------------|-----------------------------|-------------|
| S2 | For Information | 6636 |
| DRAWING NO. | | REV. |
| FL0101 | SRA-XX-XX-DR-A-02252 | P01 |


© COPYRIGHT
The copyright in this drawing is vested in Sheppard Robson and no license or assignment of any kind has been, or is, granted to any third party whether by provision of copies or originals or otherwise unless agreed in writing.

DO NOT SCALE FROM THIS DRAWING
The contractor shall check and verify all dimensions on site and report any discrepancies in writing to Sheppard Robson before proceeding work.


FOR ELECTRONIC DATA ISSUE
Electronic Data / drawings are issued as "read only" and should not be interrogated for measurement. All dimensions and levels should read, only from those values stated in text on the drawing.

----- Minimum required ceiling heights

| REV. | DATE | AMENDMENT |
|------|----------|---|
| P01 | 19/07/21 | Issued for Pre Application Consultation |

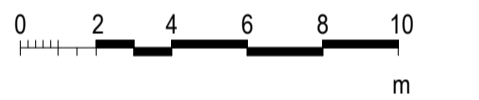

KEYPLAN

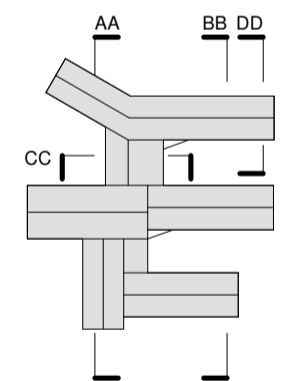

CLIENT

WEPCo
(Welsh Educational Partnership Company)



SHEPPARD ROBSON


27th Floor City Tower Piccadilly Plaza Manchester M1 4BT
T: +44 (0)161 233 8900 E: enquiries@sheppardrobson.com

PROJECT
Mynydd Isa Campus


| SCALE@A1 | DATE | ORIGINATOR | CHECKED | AUTHORISED |
|--------------|----------|------------|---------|------------|
| As indicated | 19/07/21 | EF | SD | JJ |

Sections AA, BB, CC, DD


| STATUS | PURPOSE FOR ISSUE | SR NO. |
|---|-------------------|--------|
| S2 | For Information | 6636 |
| DRAWING NO. | | REV. |
| FL0101 · SRA · XX · ZZ · DR · A · 02204 | P01 | |

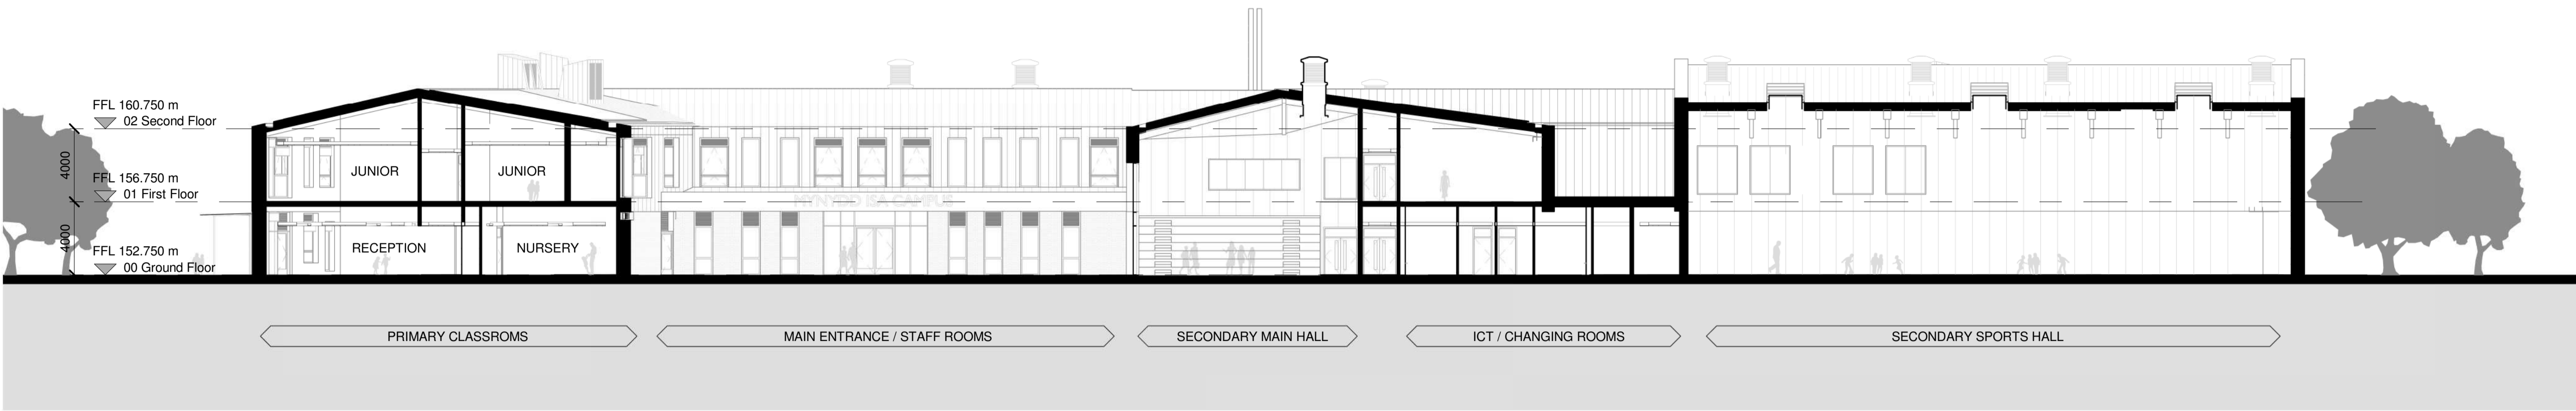


Section A-A Planning
1 : 200

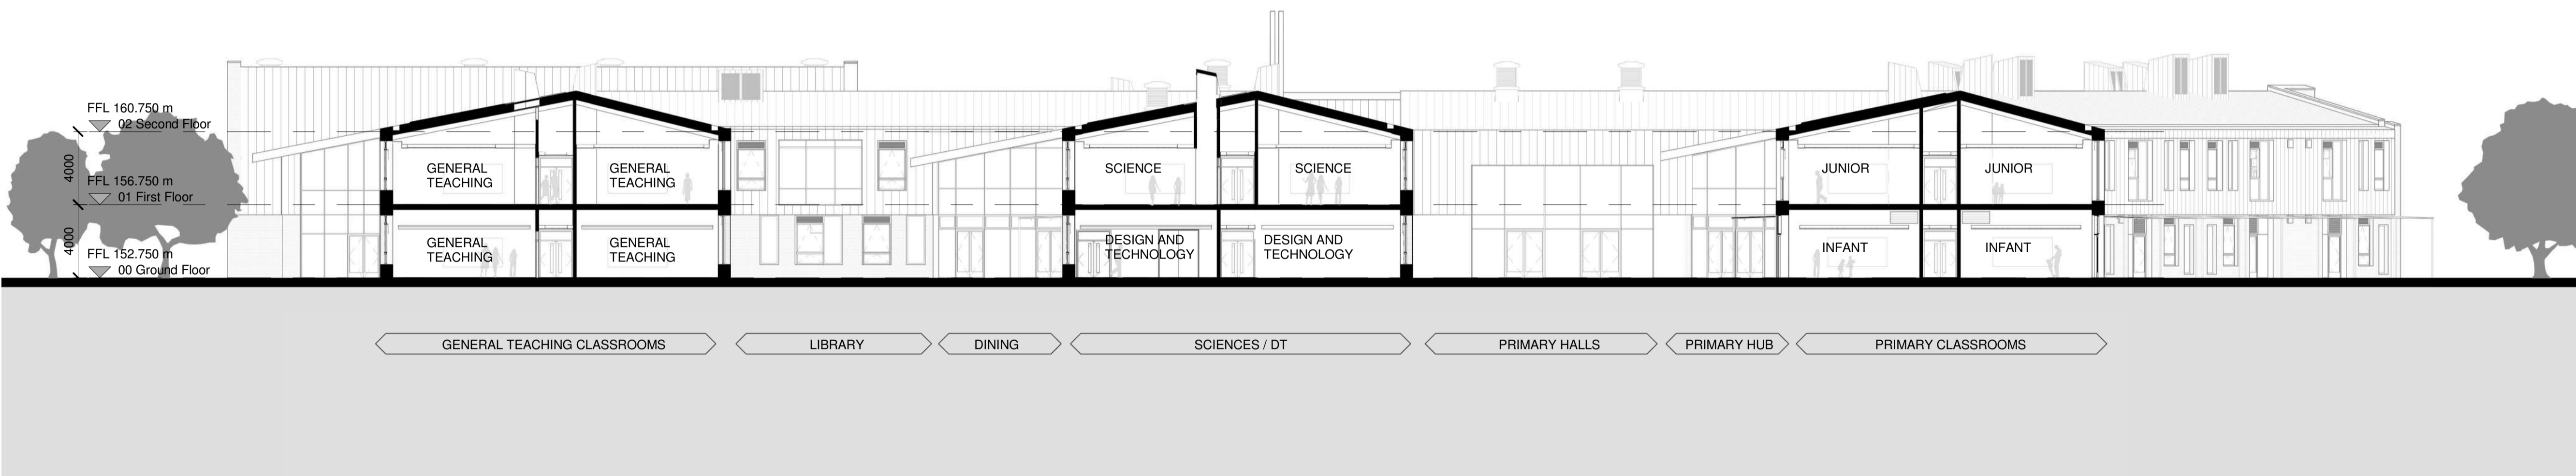

Section B-B Planning
1 : 200

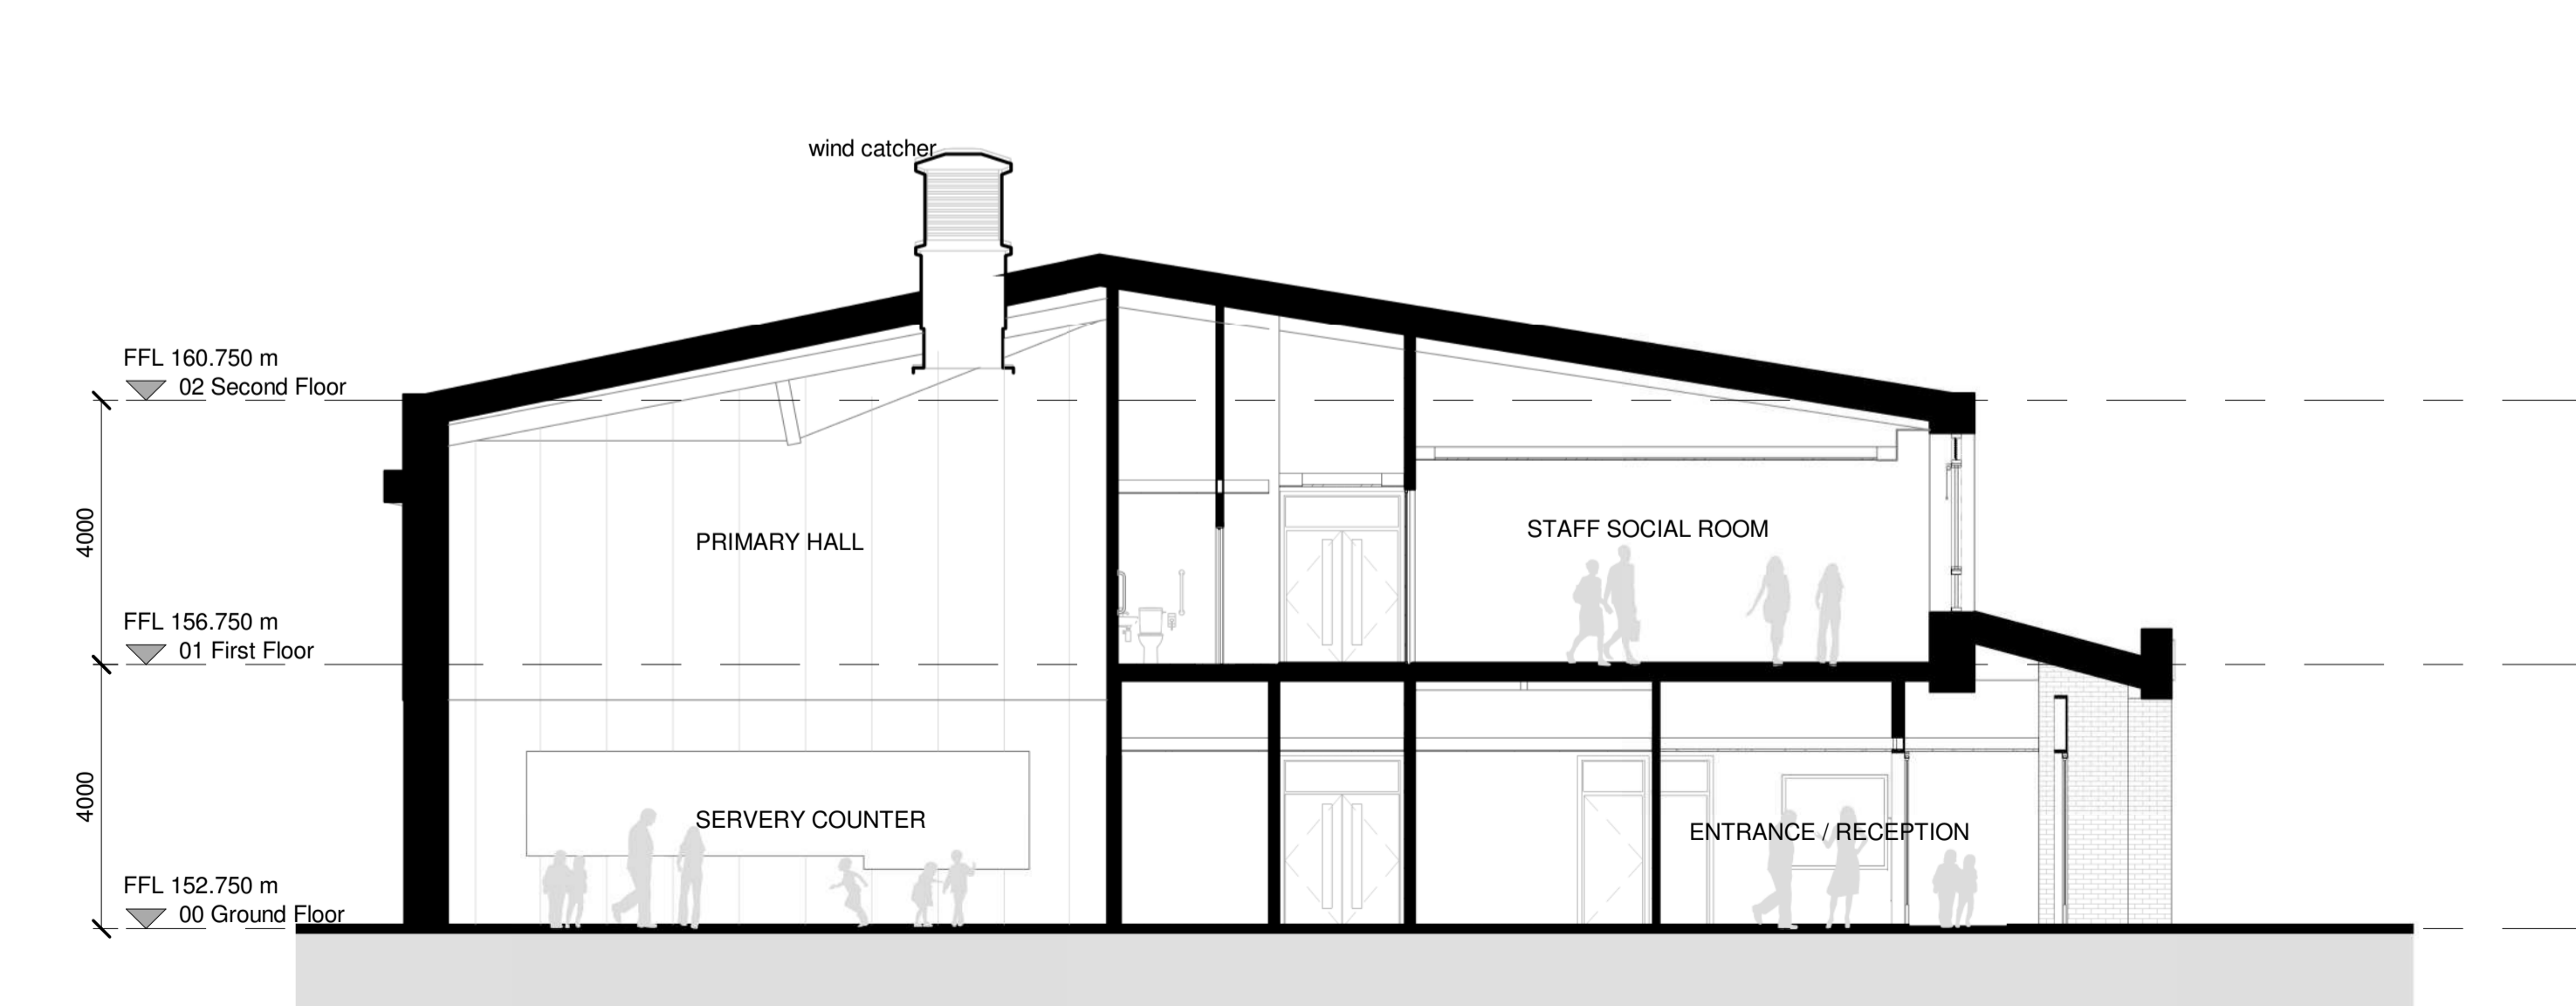

Section C-C Planning - Entrance and Primary Hall
1 : 100

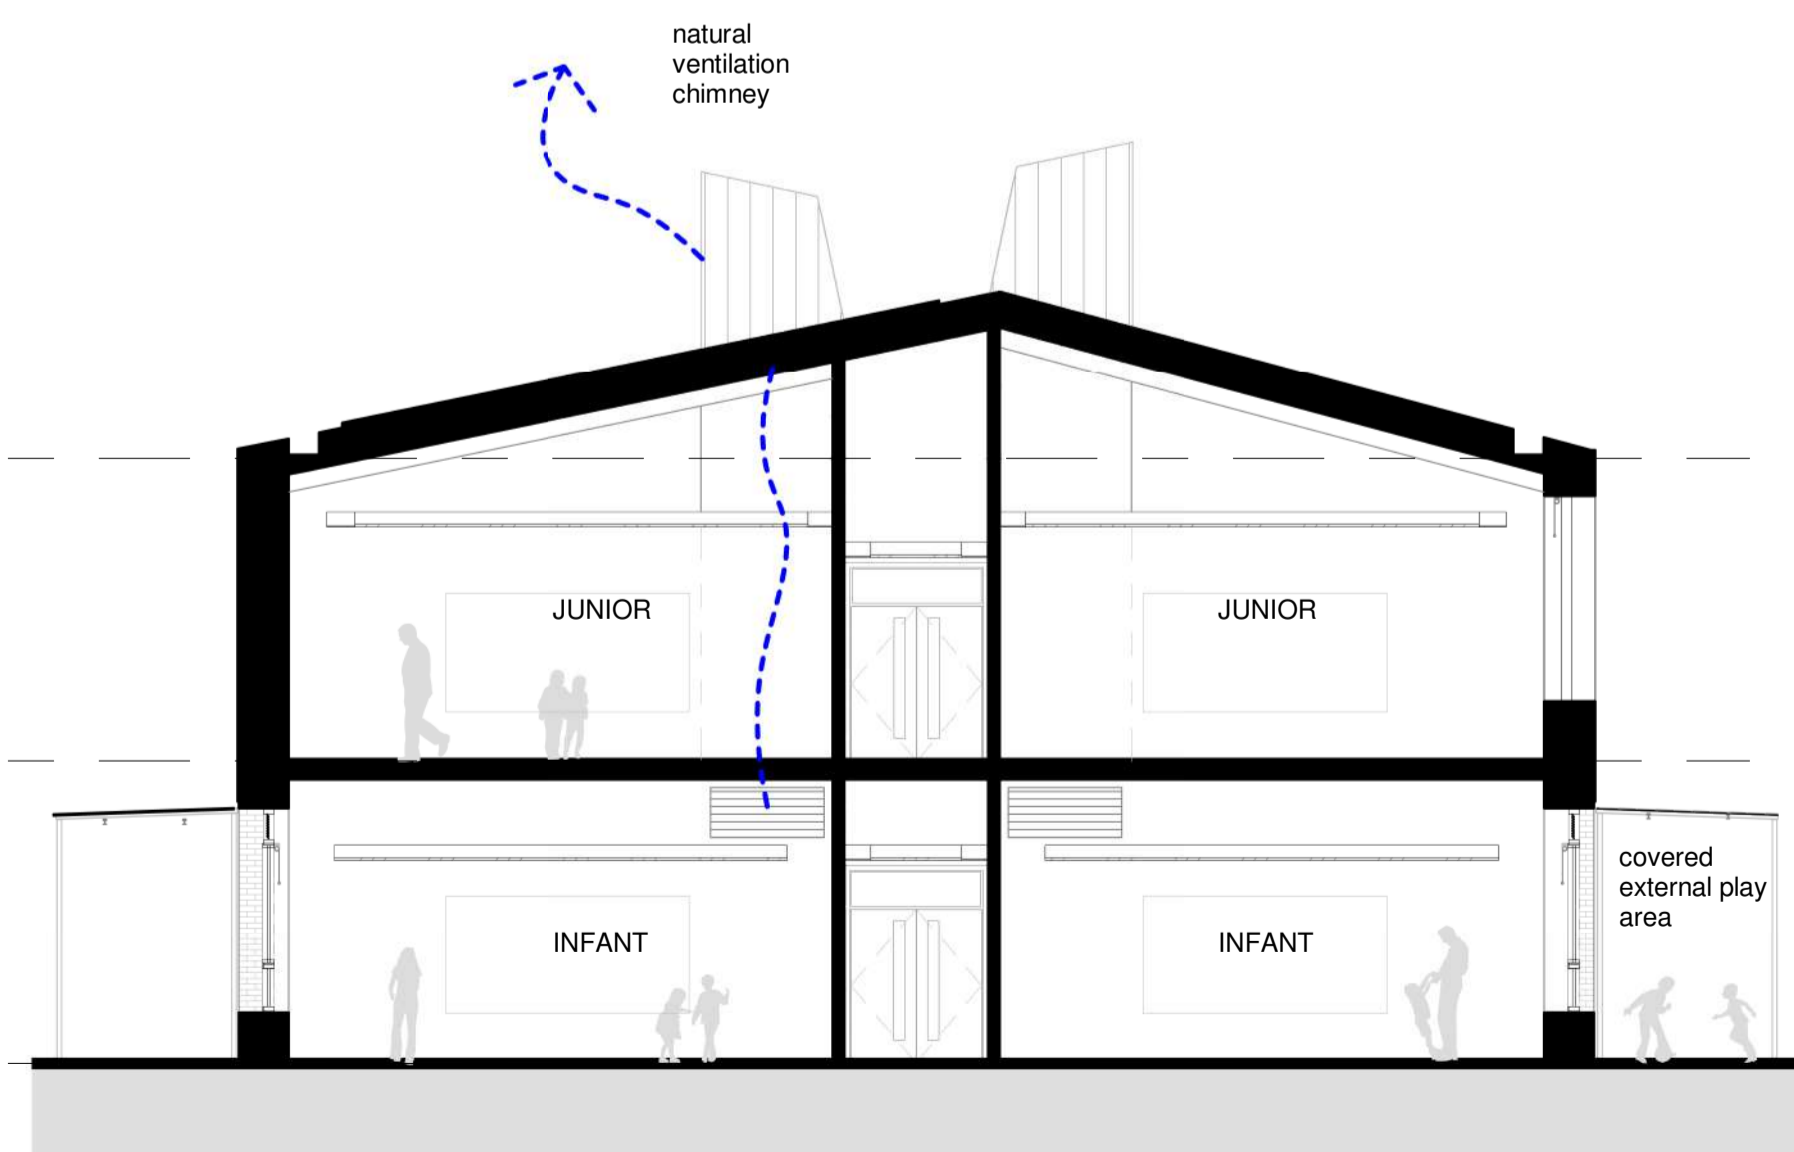

Section D-D Planning - Typical cross section through finger
1 : 100





© COPYRIGHT
 The copyright in this drawing is vested in Sheppard Robson and no license or assignment of any kind has been, or is, granted to any third party whether by provision of copies or originals or otherwise unless agreed in writing.

DO NOT SCALE FROM THIS DRAWING
 The contractor shall check and verify all dimensions on site and report any discrepancies in writing to Sheppard Robson before proceeding work.

FOR ELECTRONIC DATA ISSUE
 Electronic Data / Drawings are issued as "read only" and should not be reworked for measurement. All dimensions and levels should read only from those values stated in text on the drawing.

| REV. | DATE | AMENDMENT |
|------|----------|---|
| P01 | 19/07/21 | Issued for Pre Application Consultation |

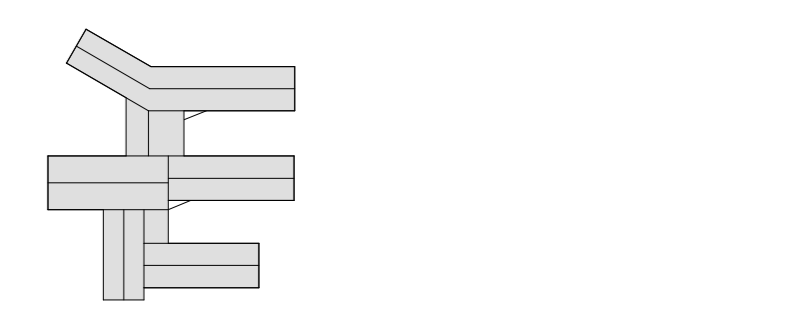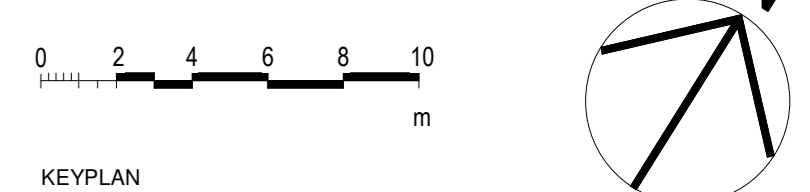

CLIENT
WEPCo
 (Welsh Educational Partnership Company)



SHEPPARD ROBSON

27th Floor City Tower Piccadilly Plaza Manchester M1 4BT
 T: +44 (0)161 233 8900 E: enquiries@sheppardrobson.com

PROJECT
Mynydd Isa Campus

| SCALE/DWG | DATE | ORIGINATOR | CHECKED | AUTHORISED |
|-----------|----------|------------|---------|------------|
| 1:200 | 19/07/21 | EF | SD | JJ |

Ground Floor Plan



| STATUS | PURPOSE FOR ISSUE | SRF NO. |
|--------|--------------------------|---------|
| S2 | Suitable for Information | 6636 |

DRAWING NO. FL0101 - SRA-ZZ-00-DR-A-02100 P01



© COPYRIGHT
 The copyright in this drawing is vested in Sheppard Robson and no license or assignment of any kind has been, or is, granted to any third party whether by provision of copies or originals or otherwise unless agreed in writing.
 DO NOT SCALE FROM THIS DRAWING
 The contractor shall check and verify all dimensions on site and report any discrepancies in writing to Sheppard Robson before proceeding work.
 FOR ELECTRONIC DATA ISSUE
 Electronic Data / drawings are issued as "read only" and should not be interrogated for measurement. All dimensions and levels should read only from those values stated in text on the drawing.

| REV. | DATE | AMENDMENT |
|------|----------|---|
| P01 | 19/07/21 | Issued for Pre Application Consultation |

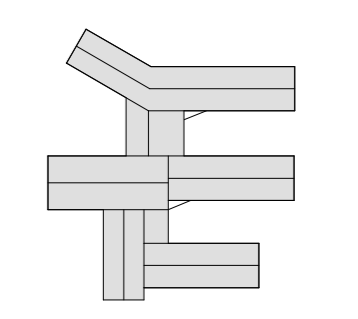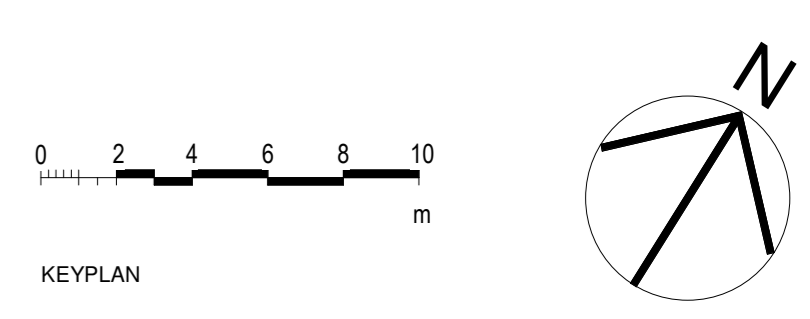

CLIENT
WEPco
 (Welsh Educational Partnership Company)




SHEPPARD ROBSON
 27th Floor City Tower Piccadilly Plaza Manchester M1 4BT
 T: +44 (0)161 233 8900 E: enquiries@sheppardrobson.com

PROJECT
Mynydd Isa Campus
 SCALE/DWG DATE ORIGINATOR CHECKED AUTHORISED
 1:200 19/07/21 EF SD JJ

First Floor Plan


STATUS PURPOSE FOR ISSUE SR NO.
S2 Suitable for Information 6636
 DRAWING NO. REV.
FL0101 - SRA-ZZ-01-DR-A-02101 P01

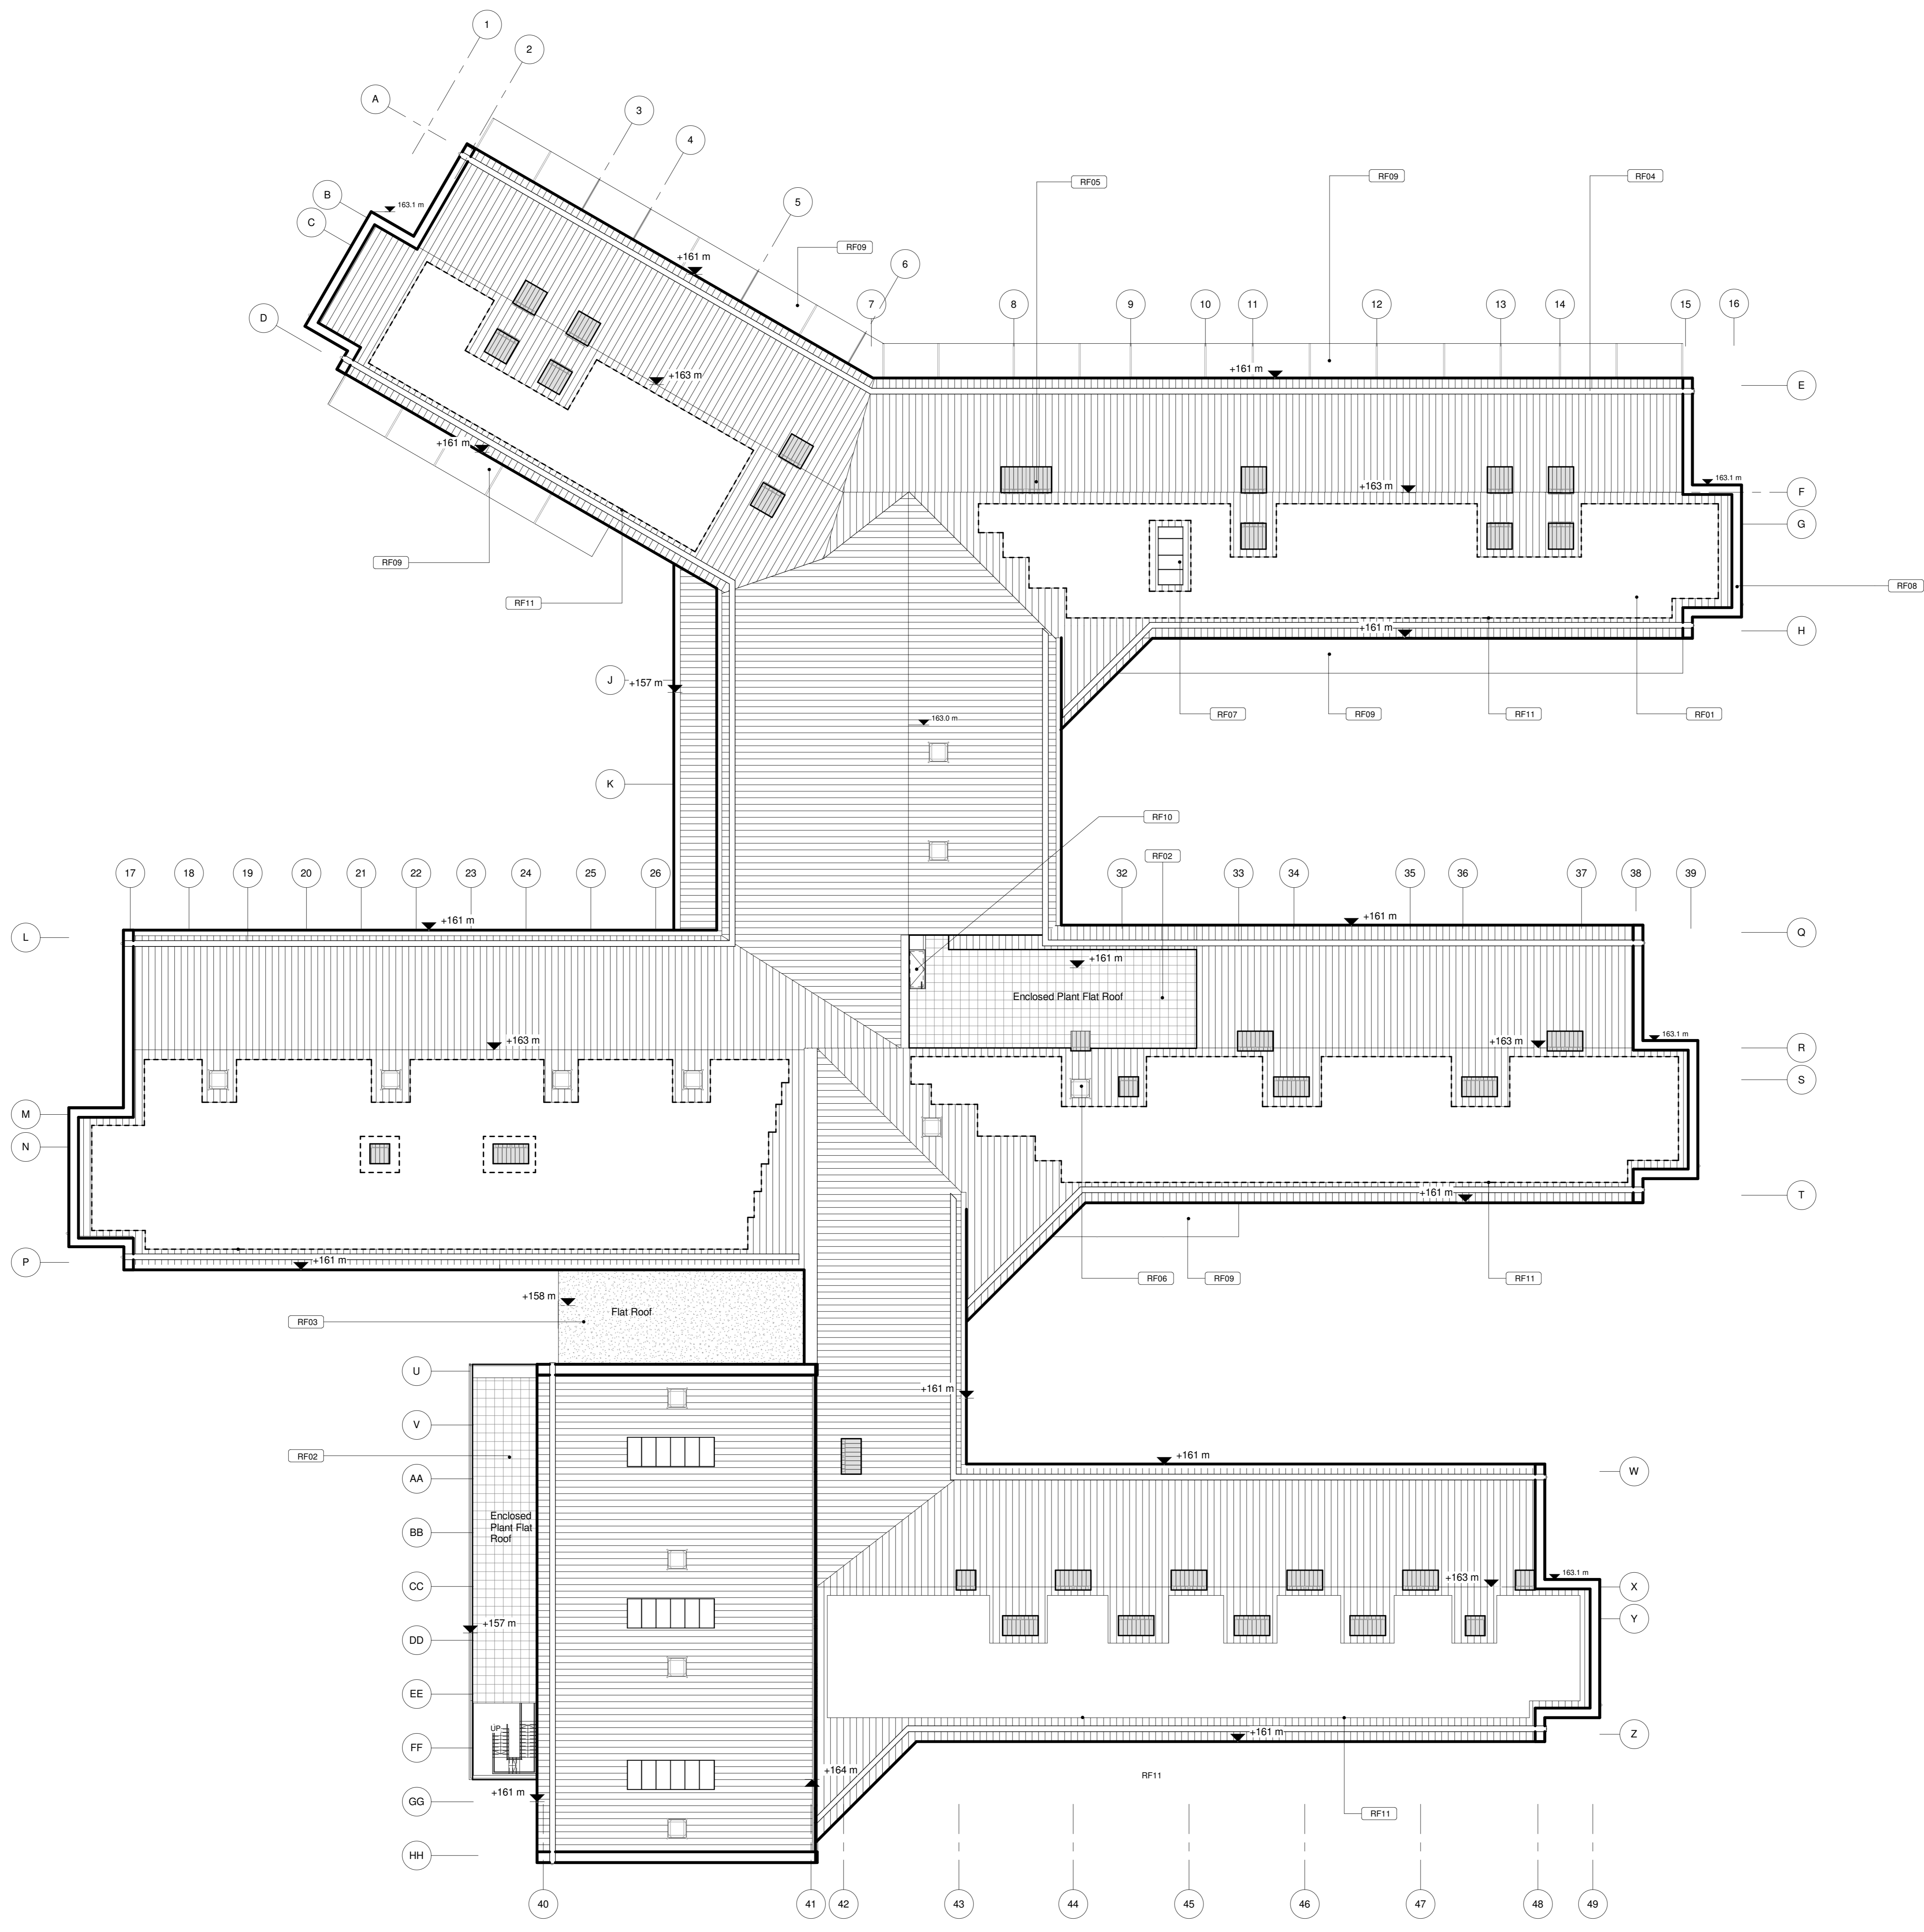

© COPYRIGHT
 The copyright in this drawing is vested in Sheppard Robson and no license or assignment of any kind has been, or is, granted to any third party whether by provision of copies or originals or otherwise unless agreed in writing.
 DO NOT SCALE FROM THIS DRAWING
 The contractor shall check and verify all dimensions on site and report any discrepancies to writing to Sheppard Robson before proceeding work.
 FOR ELECTRONIC DATA ISSUE
 Electronic Data Drawings are issued as "read only" and should not be interrogated for measurement. All dimensions and levels should read, only from those values stated in text on the drawing.

- Legend - Roof Finishes**
- RF01 - Standing Seam Finish
 - RF02 - Inverted Roof with Paved Finish
 - RF03 - Inverted Roof with Ballast Finish
 - RF04 - Recessed Gutters
 - RF05 - Ventilation Chimneys - Standing Seam Finish
 - RF06 - Proprietary Wind Catchers - Colour to match Standing Seam Sports Hall
 - RF07 - Glazed Rooflight - Clear glazing over primary / Opaque over Sports Hall
 - RF08 - Brick Coping
 - RF09 - Glazed Canopy
 - RF10 - Inverted Roof with Paved Finish
 - RF11 - Bilco Service Stair Access Hatch
 - RF11 - PV panel location - subject to MEP design development

| REV. | DATE | AMENDMENT |
|------|----------|---|
| P01 | 19/07/21 | Issued for Pre Application Consultation |

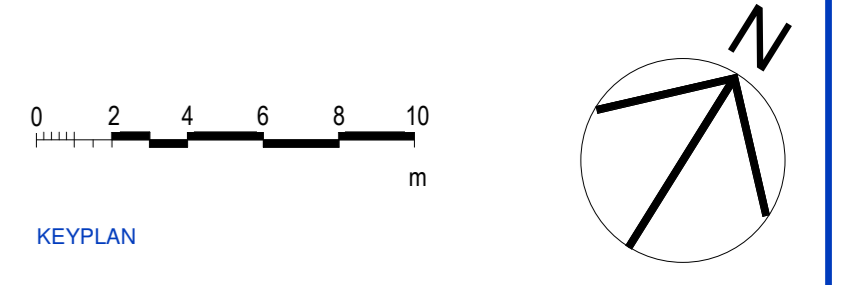

CLIENT
WEPCo
 (Welsh Educational Partnership Company)



27th Floor City Tower Piccadilly Plaza Manchester M1 4BT
 T: +44 (0)161 233 8000 E: enquiries@sheppardrobson.com

PROJECT
Mynydd Isa Campus

Roof Plan

| STATUS | PURPOSE FOR ISSUE | SR NO. |
|--------|--------------------------|--------|
| S2 | Suitable for Information | 6636 |

RIBA 3 / WG 02

| SCALE/BAO | DATE | ORIGINATOR | CHECKED | AUTHORISED |
|--------------|----------|------------|---------|------------|
| As Indicated | 19/07/21 | FG | SD | JJ |

DRAWING NO. REV.
 FL0101 - SRA-ZZ-RF-DR-A-02110 P01